


① LT-FRONT VIEW




② LT-REAR VIEW

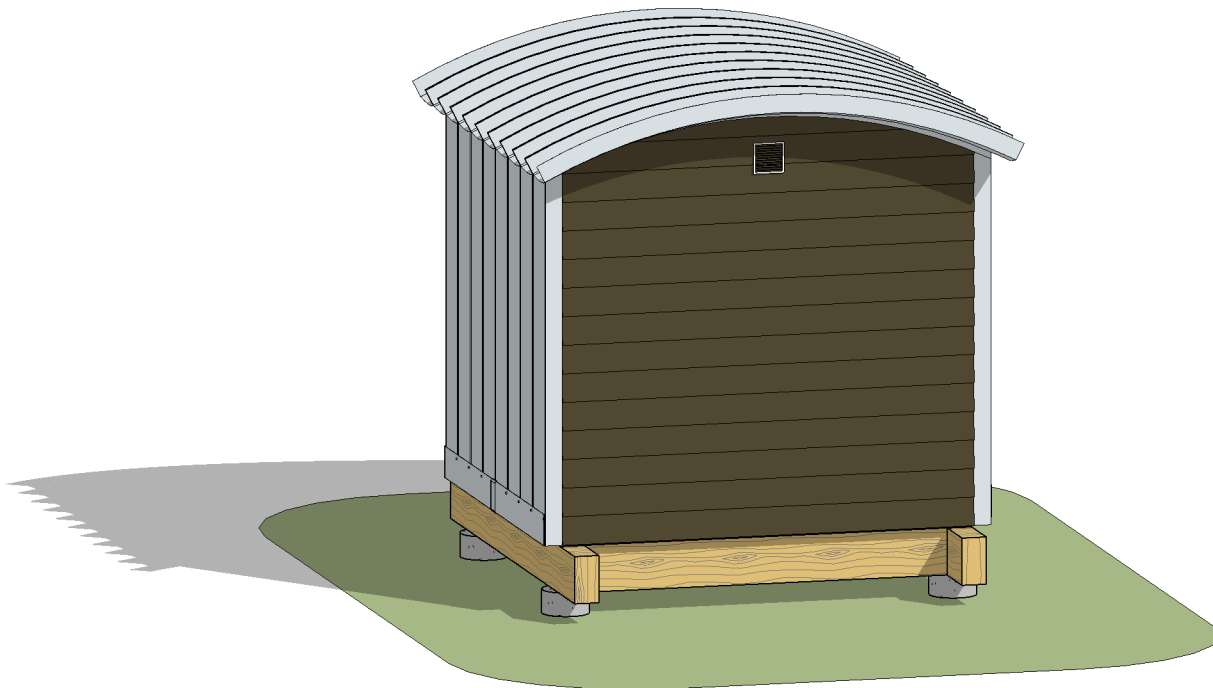

| | | |
|---|------------------------------|--------------------------|
| elly 7 - Sleeping Cabins 13020 Katonien Street, Maple Ridge, B.C, V2W 0J2 | 3D VIEW | LT-A-01a Scale |
| | Date 2021-03-09 12:54:06 PM | |
| | Drawn by EJ Checked by JA | |




1 LT-FRONT VIEW (MULTIPLE UNITS)

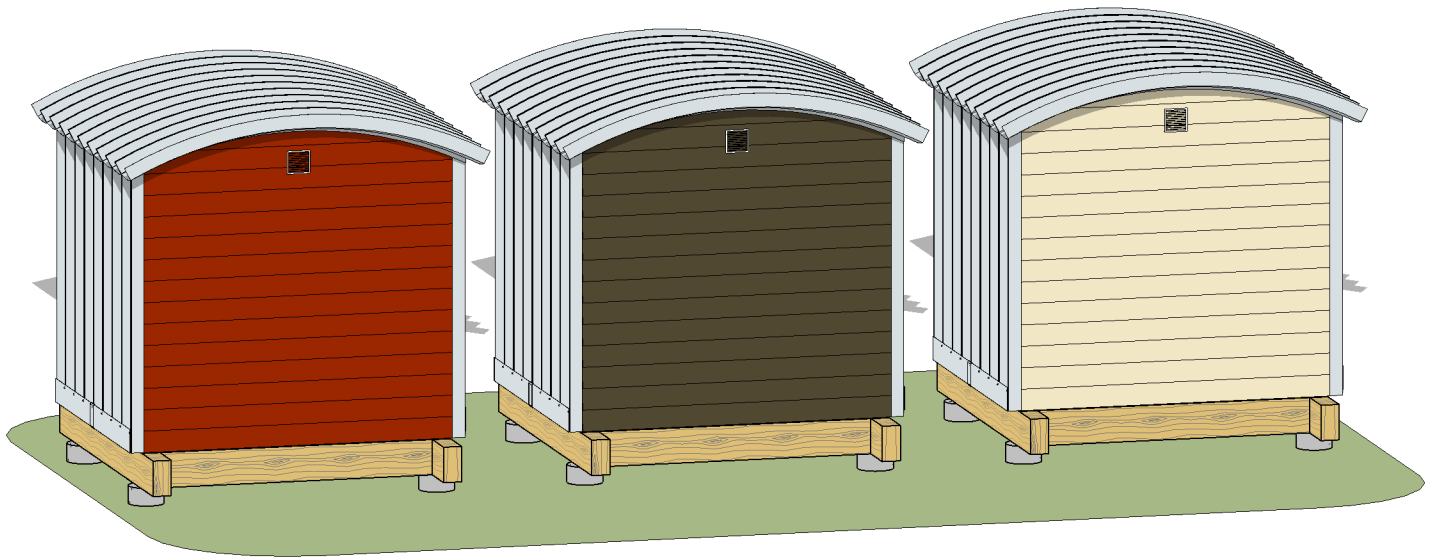

2 LT-REAR VIEW (MULTIPLE UNITS)



| | | | |
|---|--------------------------|------------------------|-----------------------|
| elly 7 - Sleeping Cabins 13020 Katonien Street, Maple Ridge, B.C, V2W 0J2 | 3D VIEW (MULTIPLE UNITS) | | LT-A-01b Scale |
| | Date | 2021-03-09 12:54:08 PM | |
| | Drawn by | EJ | |
| | Checked by | JA | |

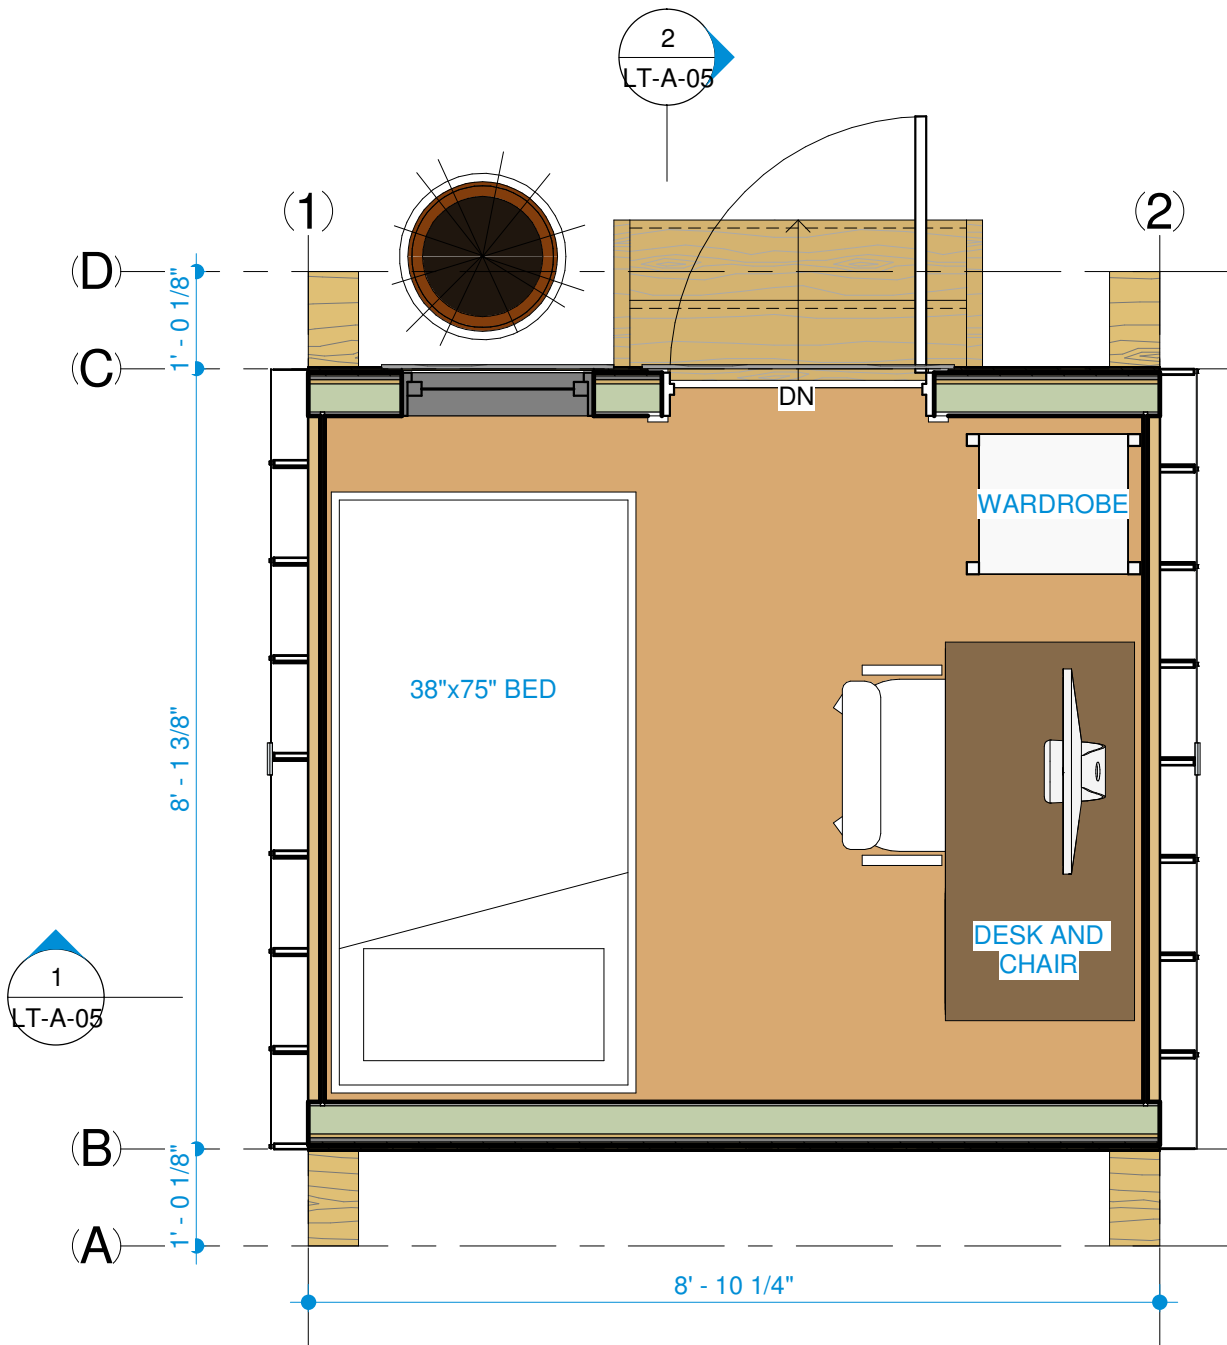

① LT-DWELLY-PLAN (SINGLE BED UNIT)
1/2" = 1'-0"




elly 7 - Sleeping Cabins
13020 Katonien Street,
Maple Ridge, B.C, V2W 0J2

FLOOR PLAN (SINGLE BED UNIT)

Date 2021-03-09 12:54:09 PM
Drawn by EJ
Checked by JA

LT-A-02a
Scale 1/2" = 1'-0"

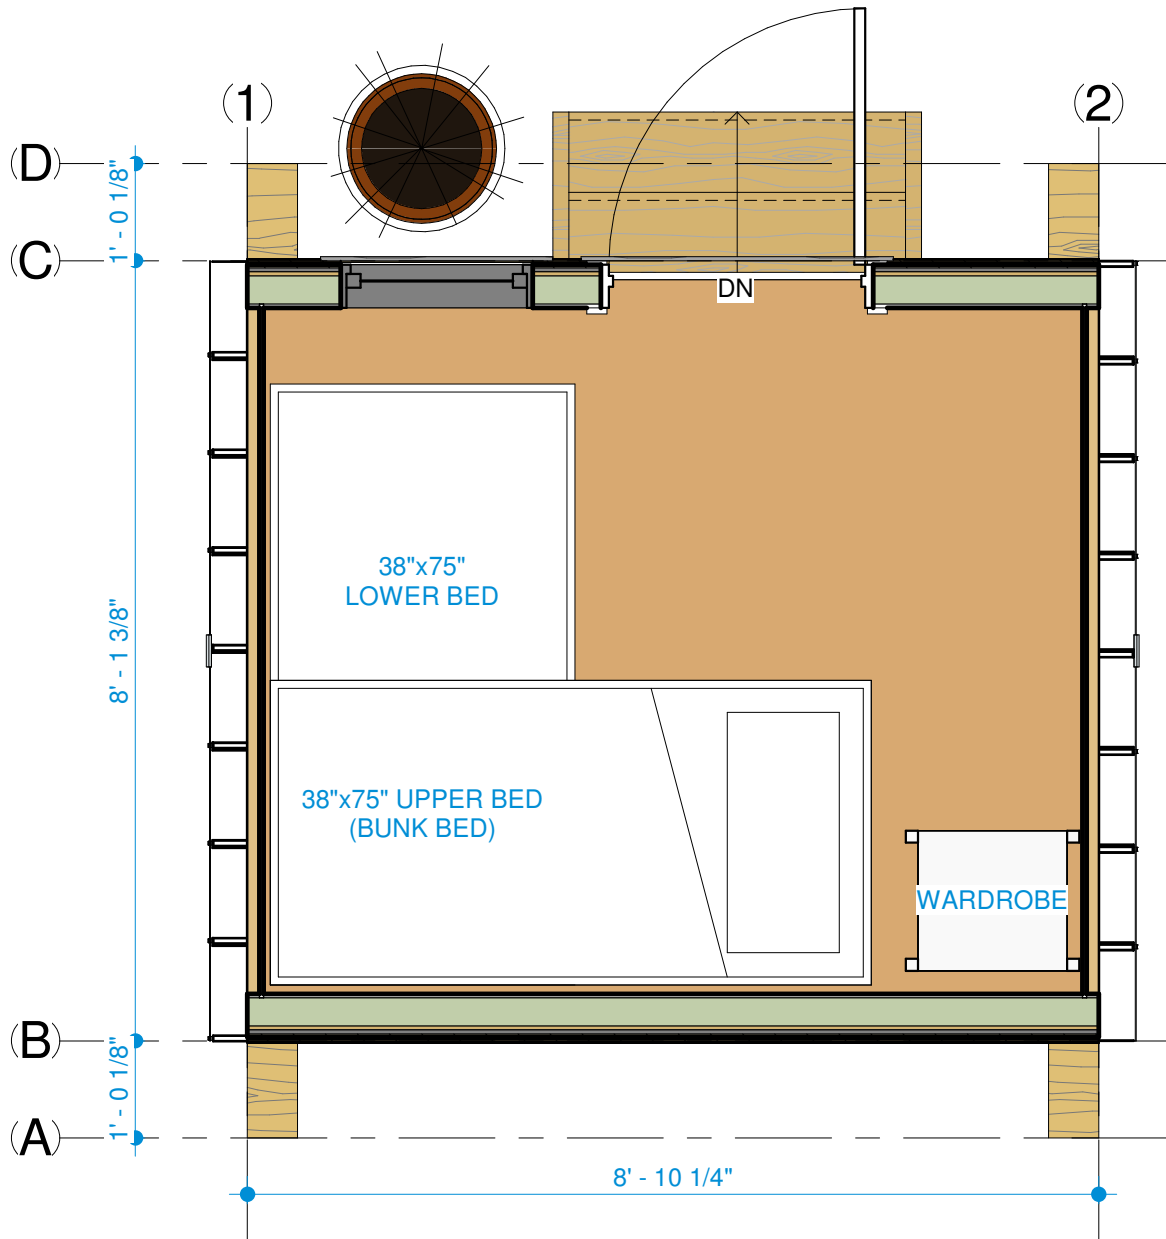

1 LT-DWELLY-PLAN (BUNK BED UNIT)
1/2" = 1'-0"




elly 7 - Sleeping Cabins
13020 Katonien Street,
Maple Ridge, B.C, V2W 0J2

FLOOR PLAN (BUNK BED UNIT)

Date 2021-03-09 12:54:09 PM
Drawn by EJ
Checked by JA

LT-A-02b
Scale 1/2" = 1'-0"

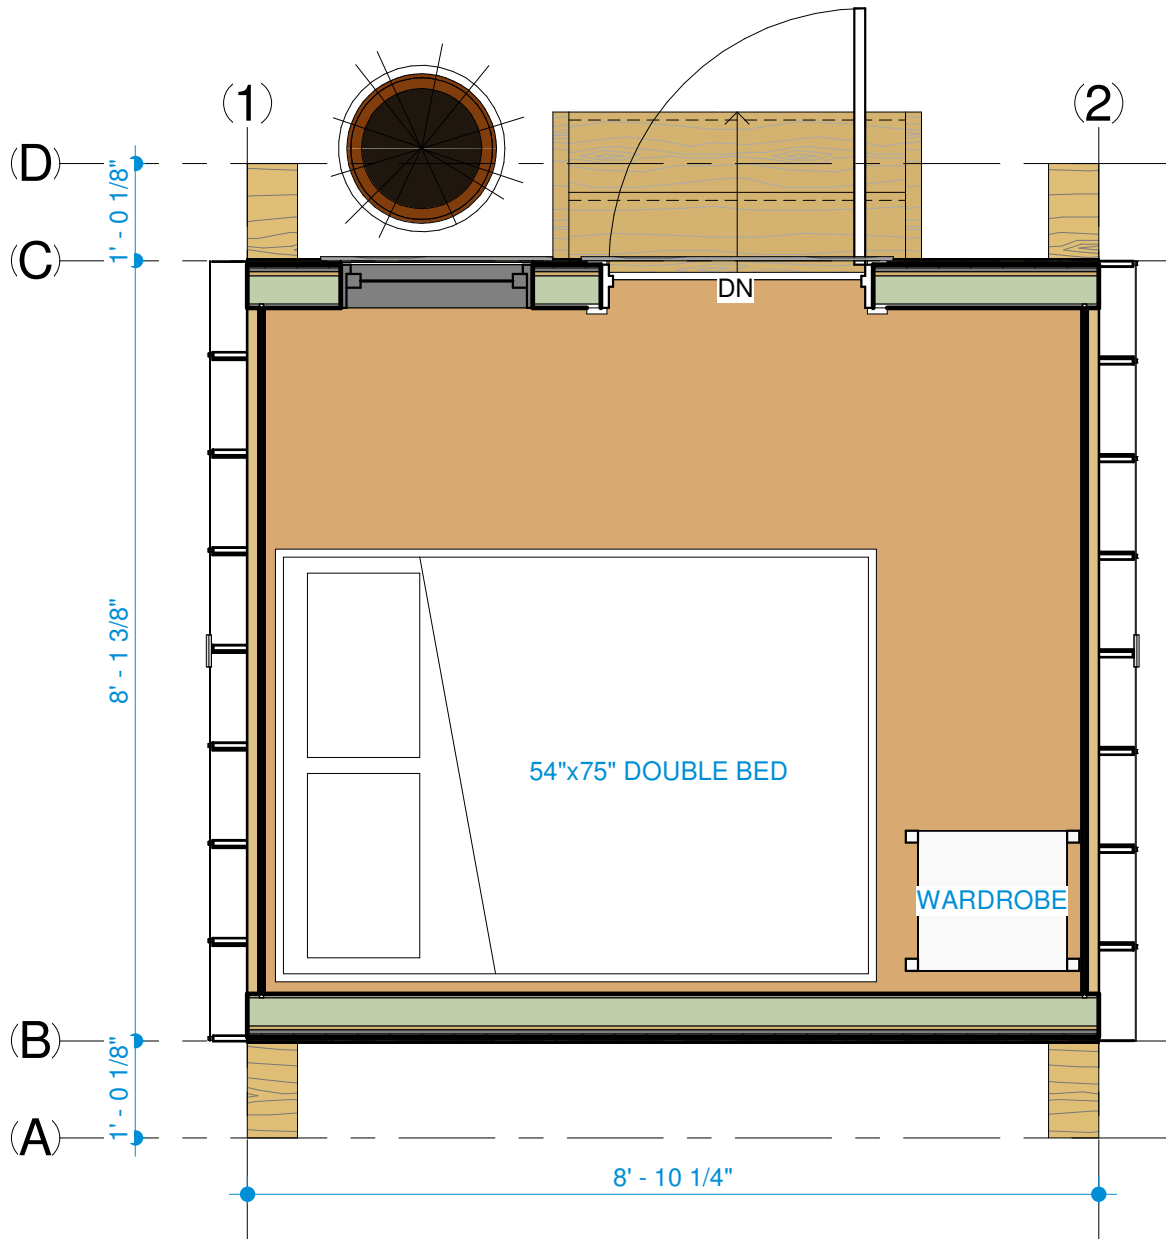

① LT-DWELLY-PLAN (DOUBLE BED UNIT)
1/2" = 1'-0"



elly 7 - Sleeping Cabins

13020 Katonien Street,
Maple Ridge, B.C, V2W 0J2

FLOOR PLAN (DOUBLE BED UNIT)


Date 2021-03-09 12:54:09 PM

Drawn by EJ

Checked by JA

LT-A-02c


Scale 1/2" = 1'-0"

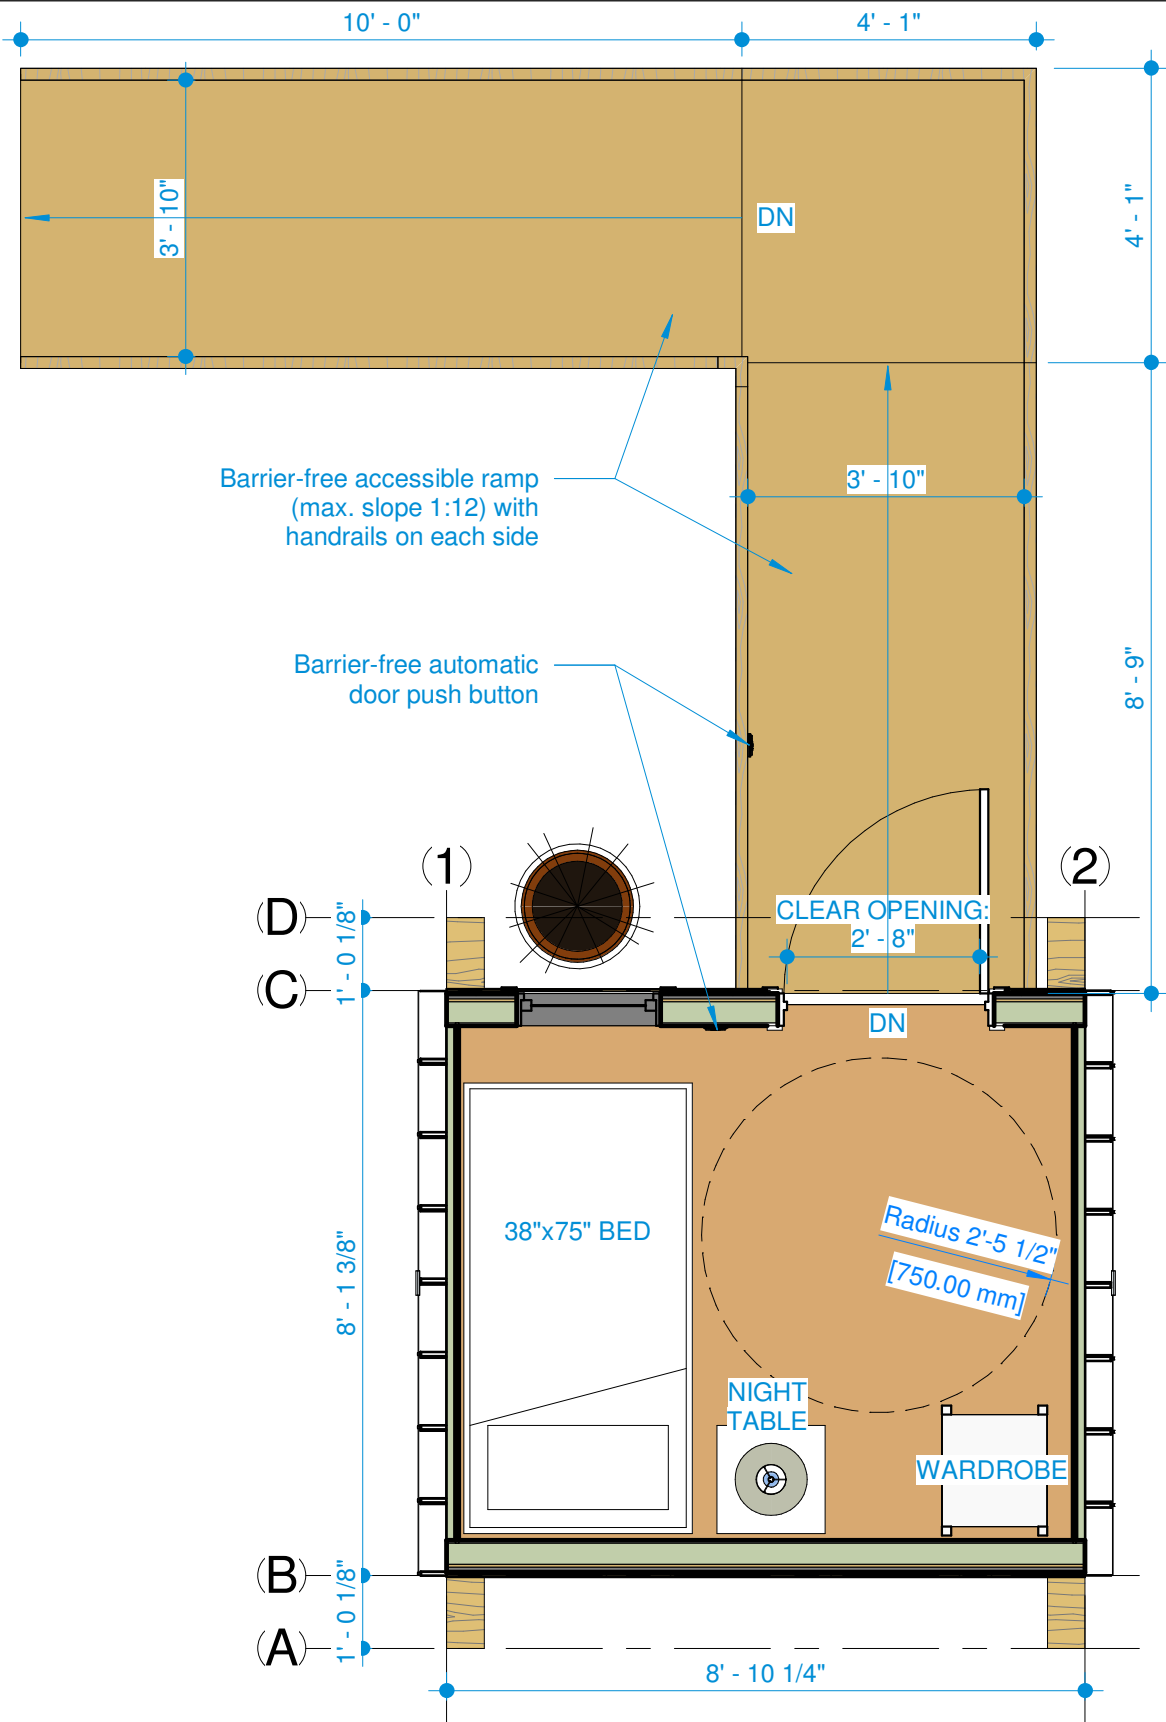


1 LT-DWELLY-PLAN (WHEELCHAIR ACCESSIBLE BEDROOM UNIT)
 3/8" = 1'-0"



| | | | |
|---|----|---|---------------------------------------|
| elly 7 - Sleeping Cabins 13020 Katonien Street, Maple Ridge, B.C, V2W 0J2 | | FLOOR PLAN (WHEELCHAIR ACCESSIBLE UNIT) | |
| | | Date 2021-03-09 11:35:35 AM | LT-A-02d Scale 3/8" = 1'-0" |
| Drawn by | EJ | | |
| Checked by | JA | | |

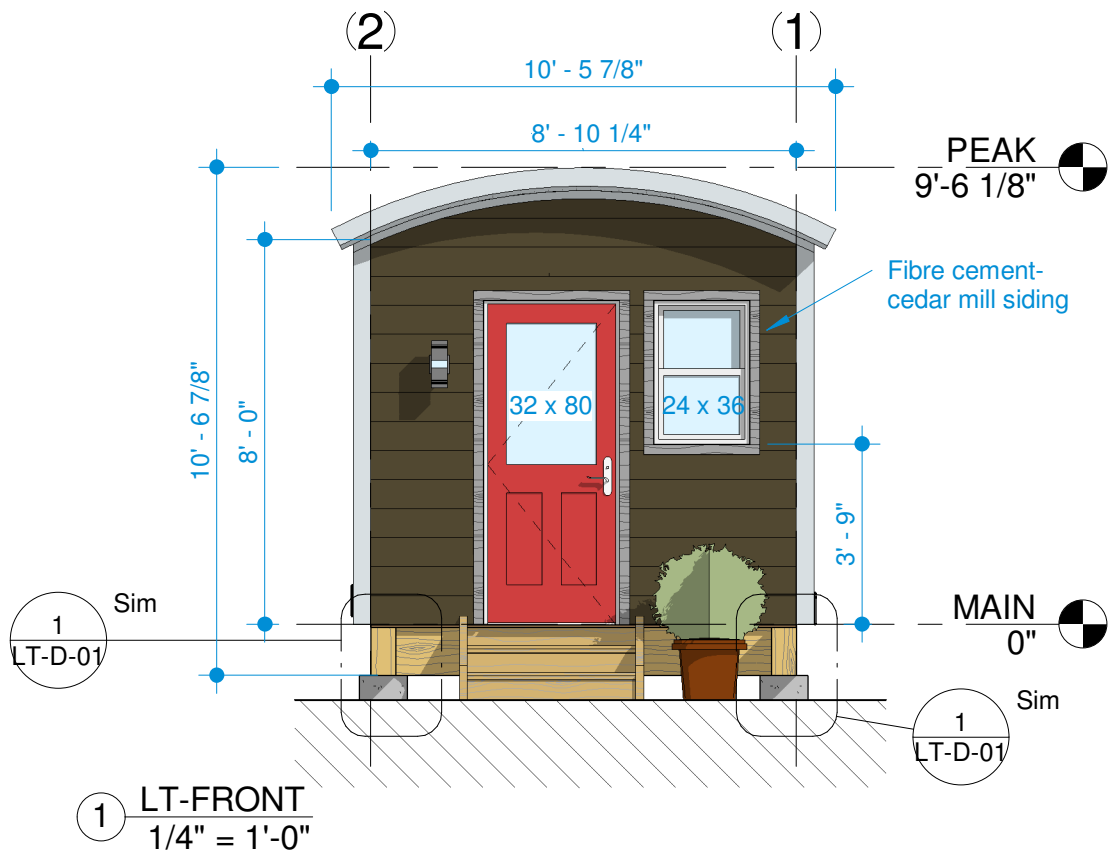

1 LT-FRONT
1/4" = 1'-0"

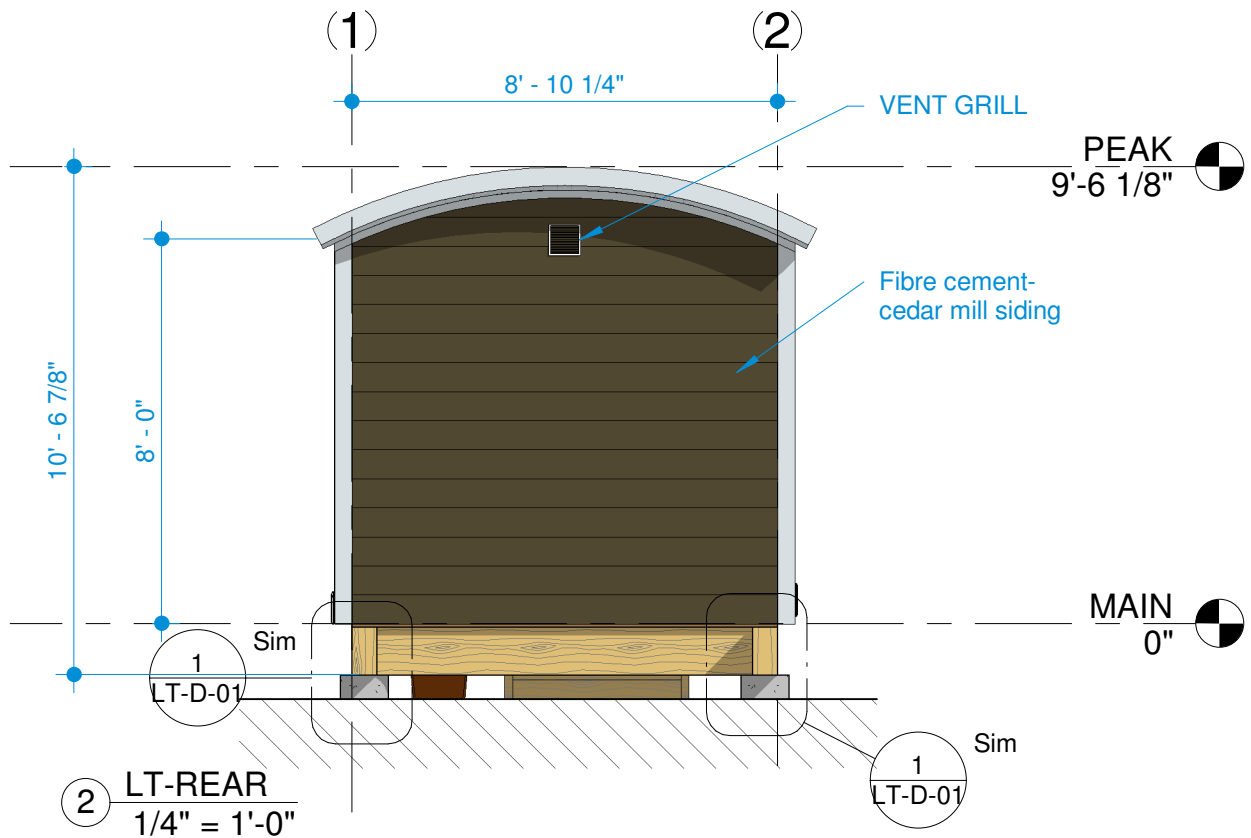

2 LT-REAR
1/4" = 1'-0"



elly 7 - Sleeping Cabins

13020 Katonien Street,
Maple Ridge, B.C, V2W 0J2

ELEVATIONS-1


Date 2021-03-09 12:22:41 PM

Drawn by EJ


Checked by JA

LT-A-03

Scale 1/4" = 1'-0"

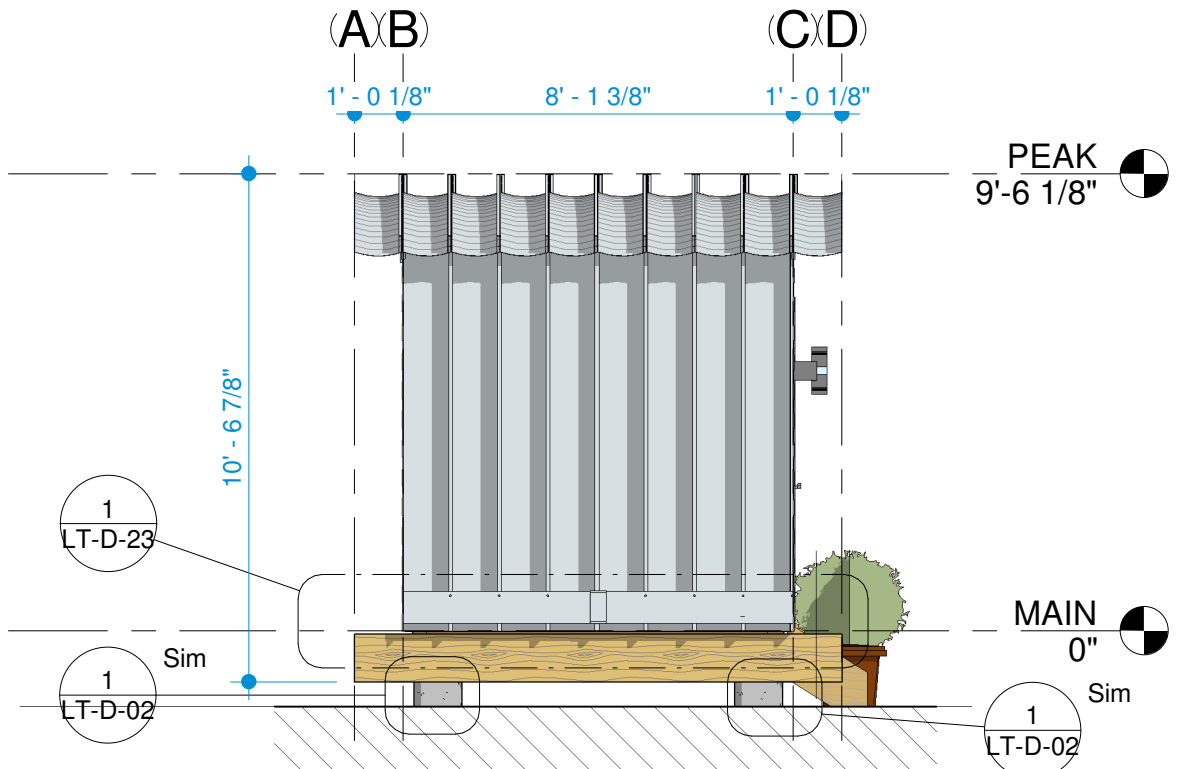


1 LT-East
1/4" = 1'-0"

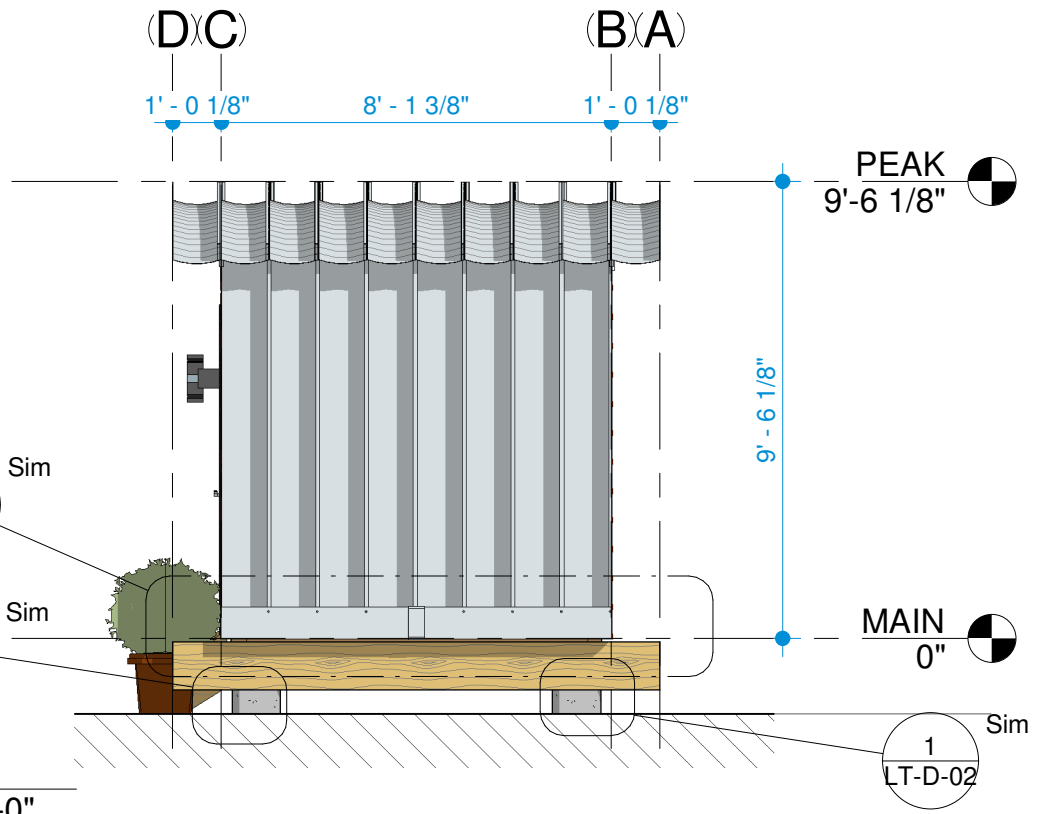


2 LT-West
1/4" = 1'-0"



| | | | |
|---|--|-----------------------------|--------------------------------------|
| elly 7 - Sleeping Cabins 13020 Katonien Street, Maple Ridge, B.C, V2W 0J2 | | ELEVATIONS-2 | |
| | | Date 2021-03-09 12:22:44 PM | LT-A-04 Scale 1/4" = 1'-0" |
| | | Drawn by EJ | |
| | | Checked by JA | |

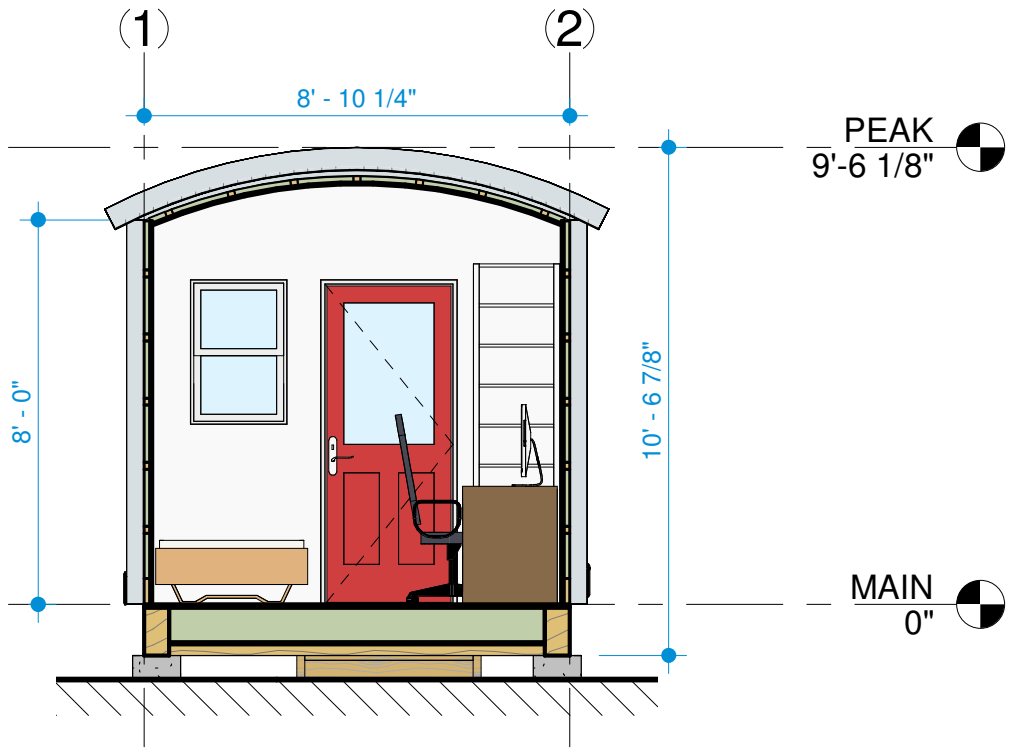

1 SECTION 1
1/4" = 1'-0"

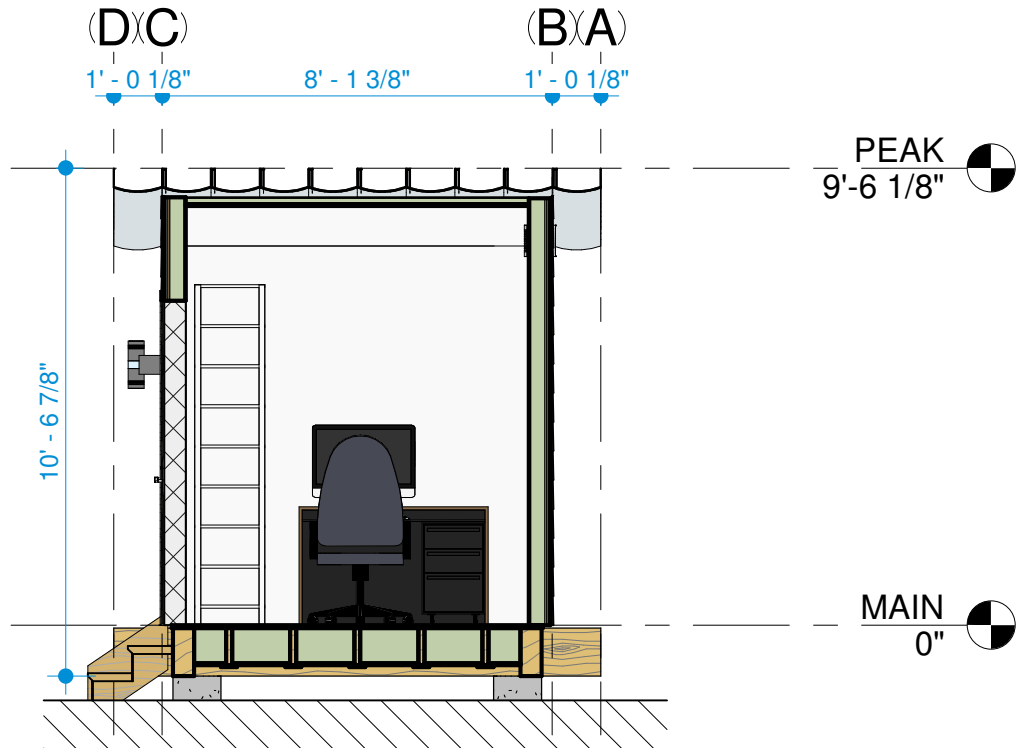

2 SECTION 2
1/4" = 1'-0"



elly 7 - Sleeping Cabins

13020 Katonien Street,
Maple Ridge, B.C, V2W 0J2

SECTIONS

Date 2021-03-09 12:22:45 PM

Drawn by EJ

Checked by JA

LT-A-05

Scale 1/4" = 1'-0"