





① LT-FRONT VIEW

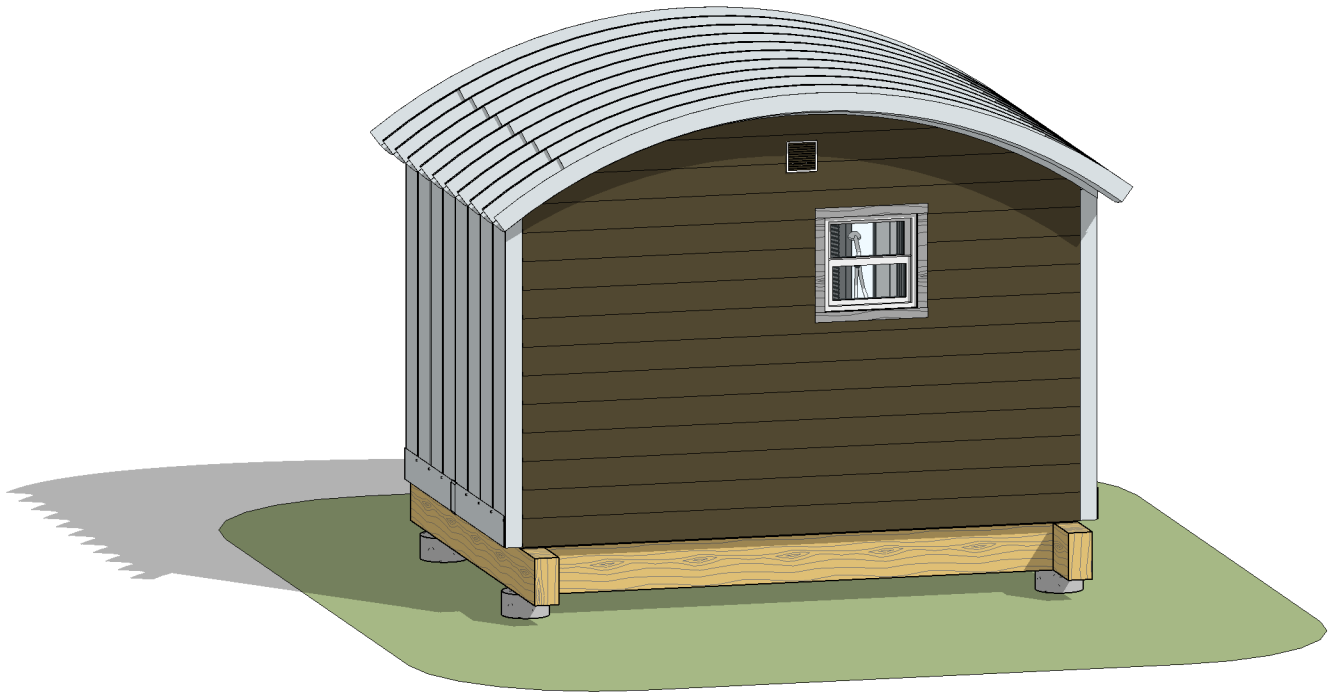

② LT-REAR VIEW



elly 7 - Sleeping Cabin (Writers Cabin)	3D VIEW		<b>LT-A-01</b> Scale
	Date	2021-05-03 6:22:20 PM	
	Drawn by	EJ	
	Checked by	JA	
13020 Katonien Street, Maple Ridge, B.C, V2W 0J2			

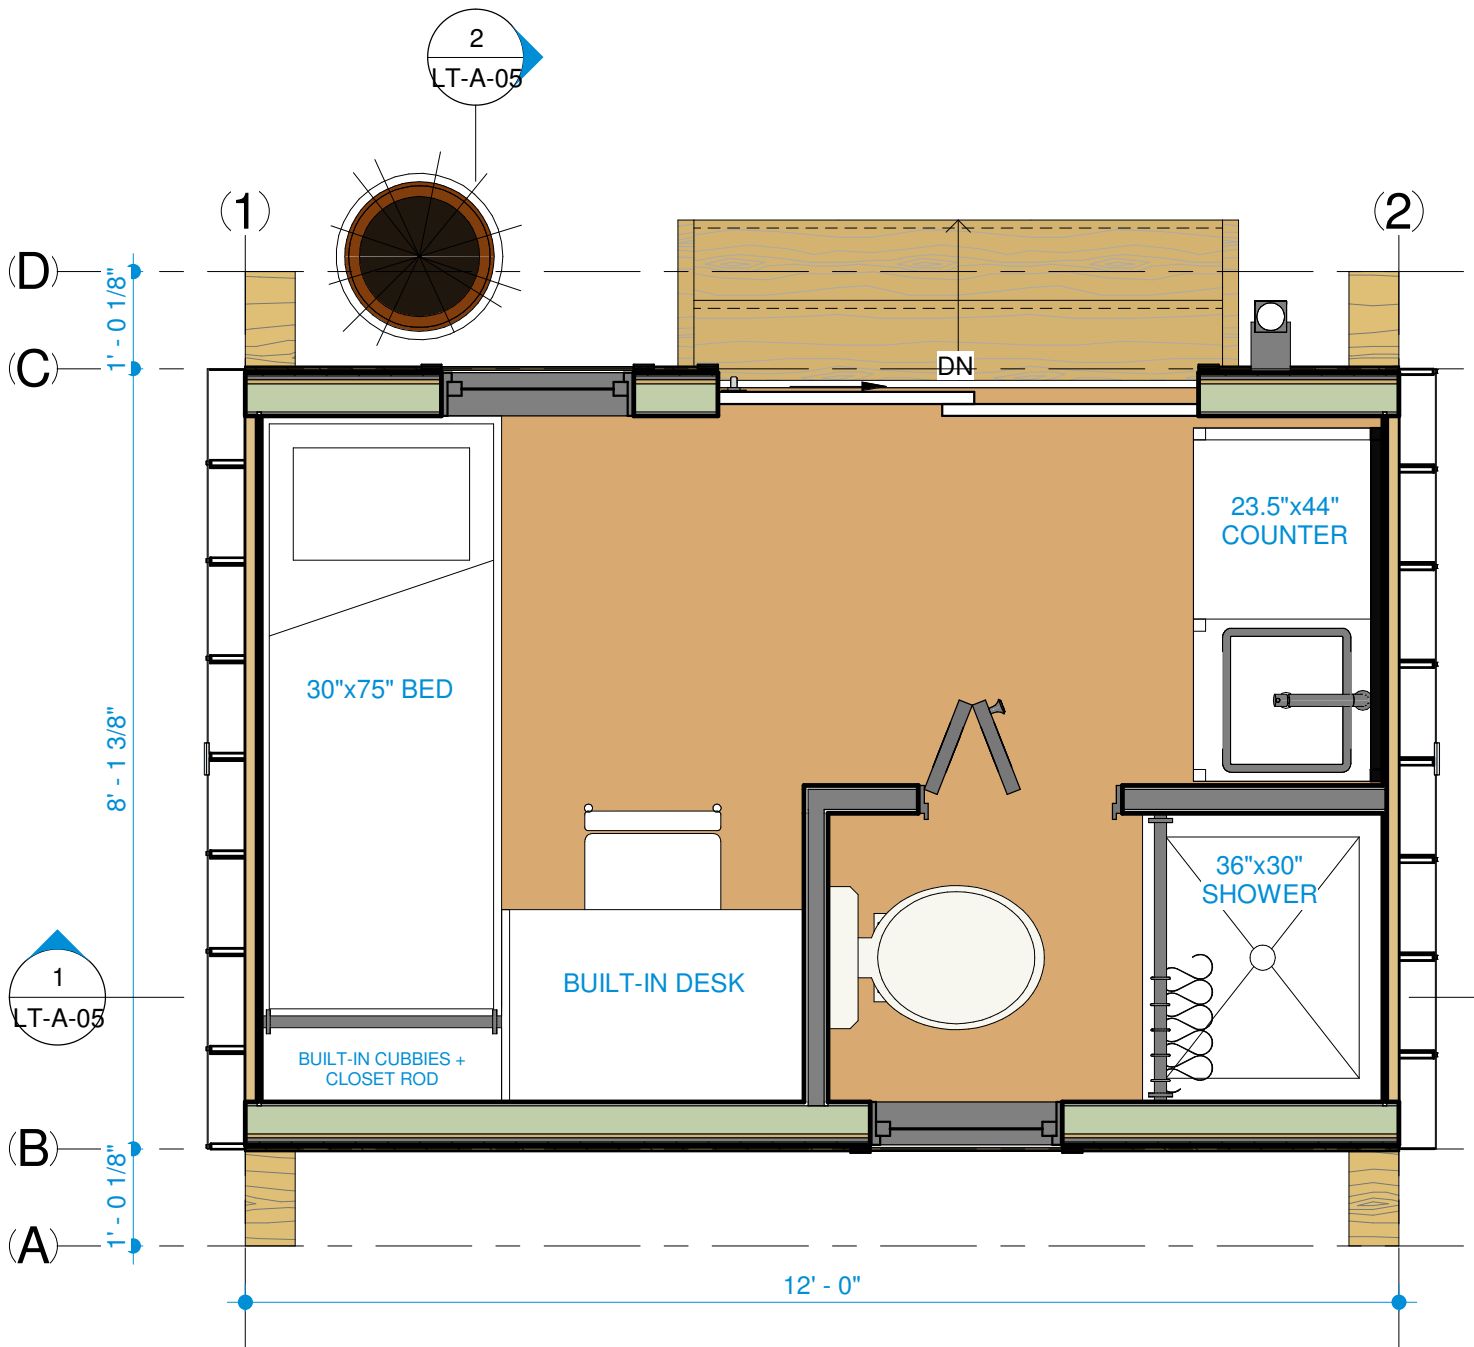


① LT-DWELLY-PLAN  
1/2" = 1'-0"




elly 7 - Sleeping Cabin  
(Writers Cabin)

13020 Katonien Street,  
Maple Ridge, B.C, V2W 0J2

FLOOR PLAN		<b>LT-A-02</b>
Date	2021-05-03 6:22:21 PM	
Drawn by	EJ	
Checked by	JA	Scale 1/2" = 1'-0"

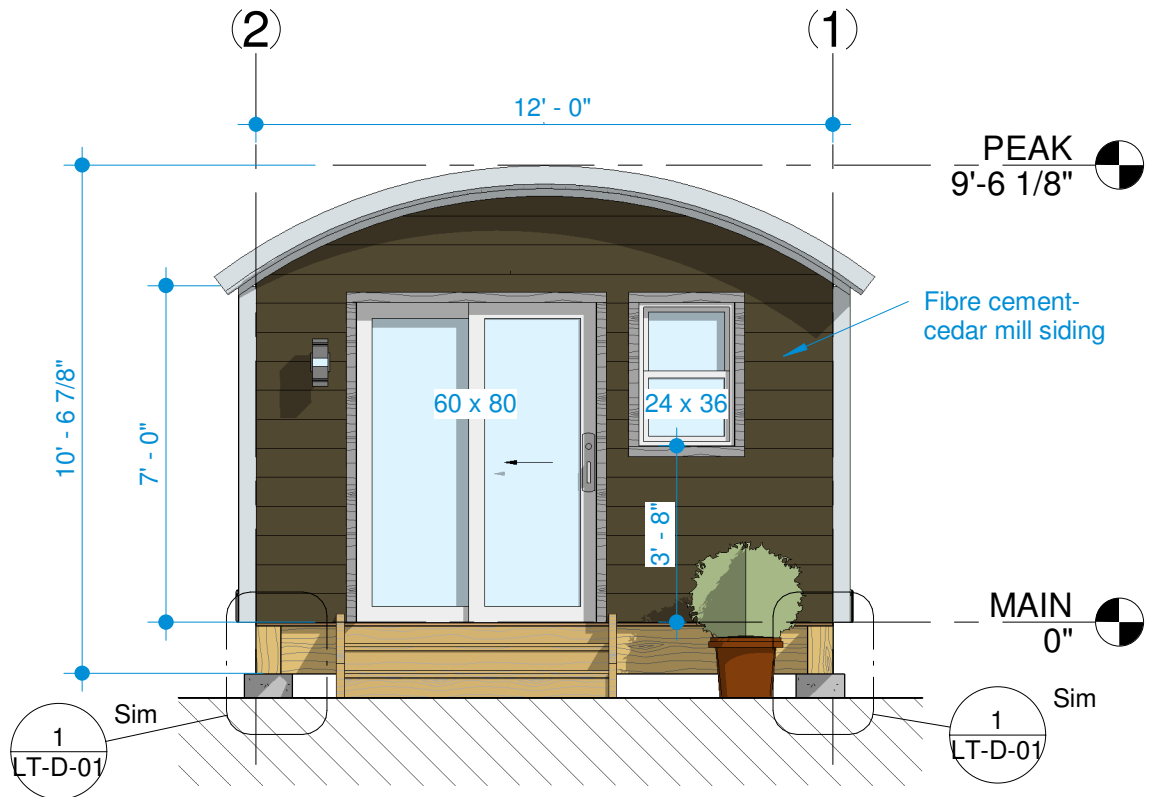

① LT-FRONT  
1/4" = 1'-0"

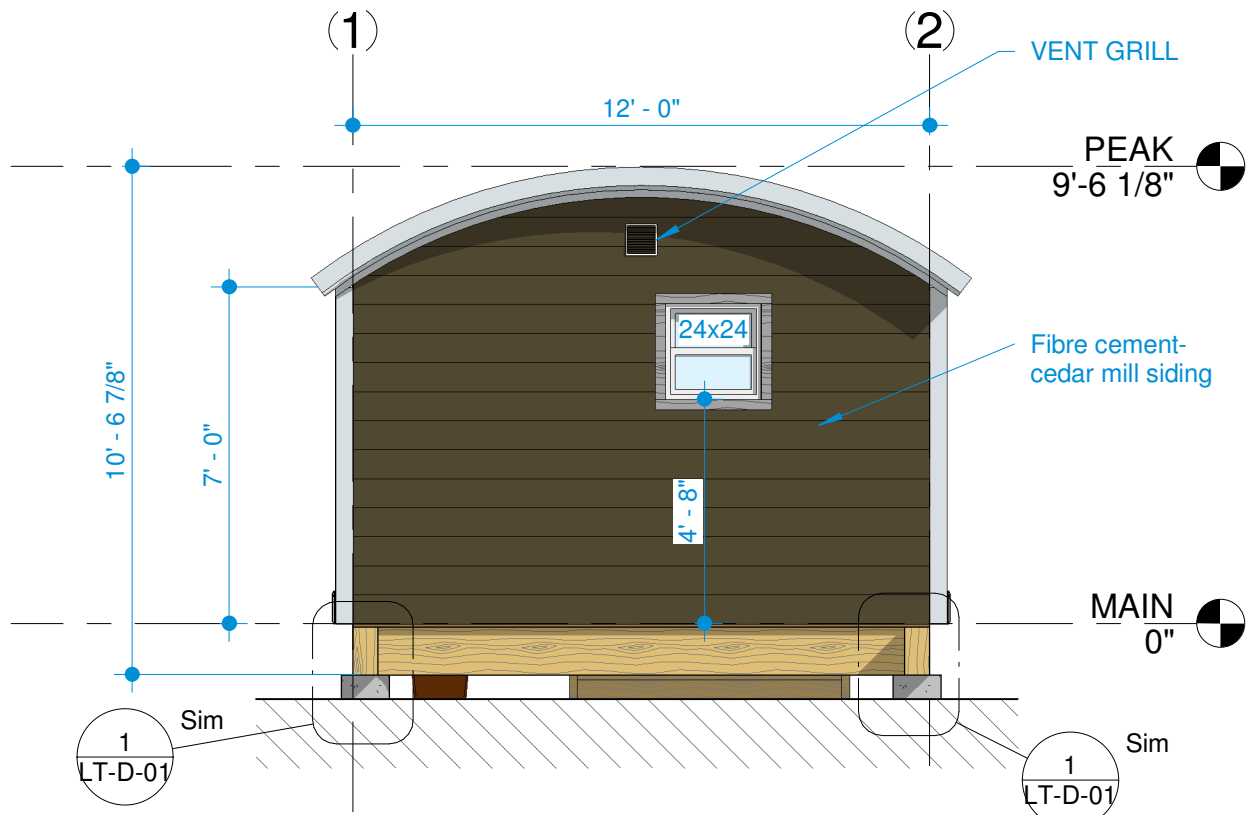

② LT-REAR  
1/4" = 1'-0"



elly 7 - Sleeping Cabin  
(Writers Cabin)

13020 Katonien Street,  
Maple Ridge, B.C, V2W 0J2

ELEVATIONS-1


Date 2021-05-03 6:22:22 PM

Drawn by EJ


Checked by JA

**LT-A-03**

Scale 1/4" = 1'-0"

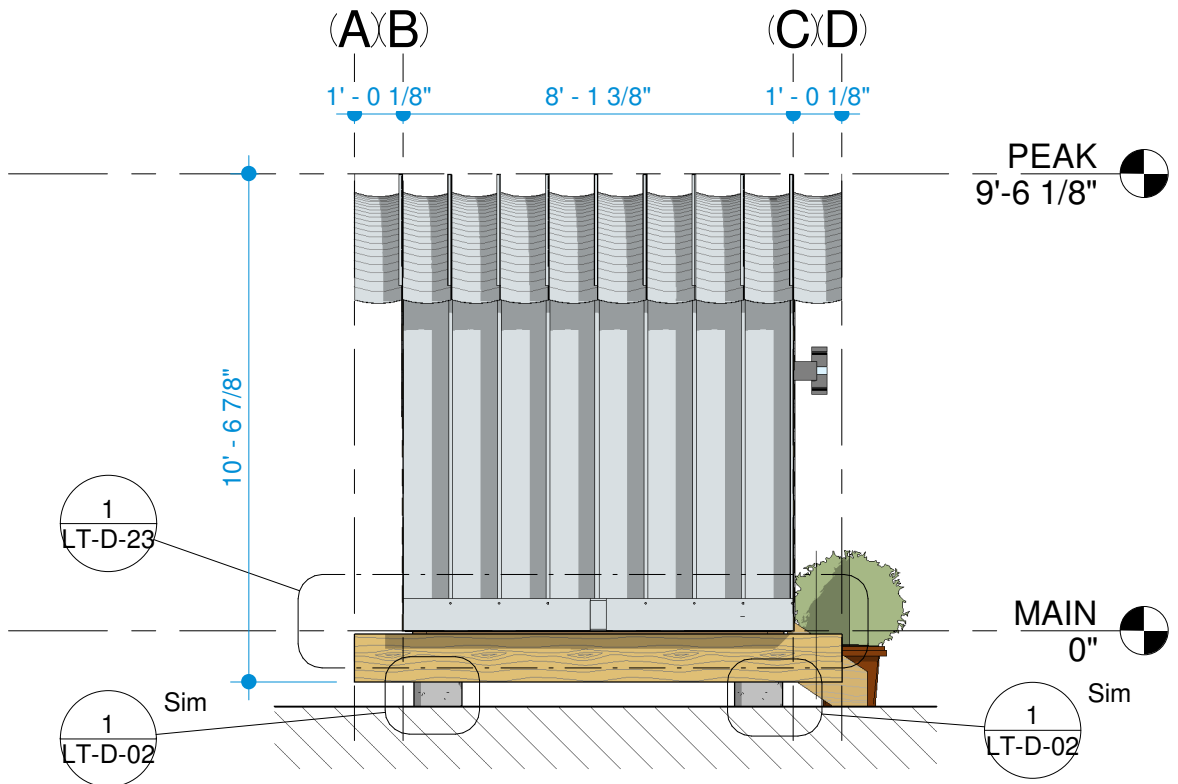

1 LT-East  
1/4" = 1'-0"

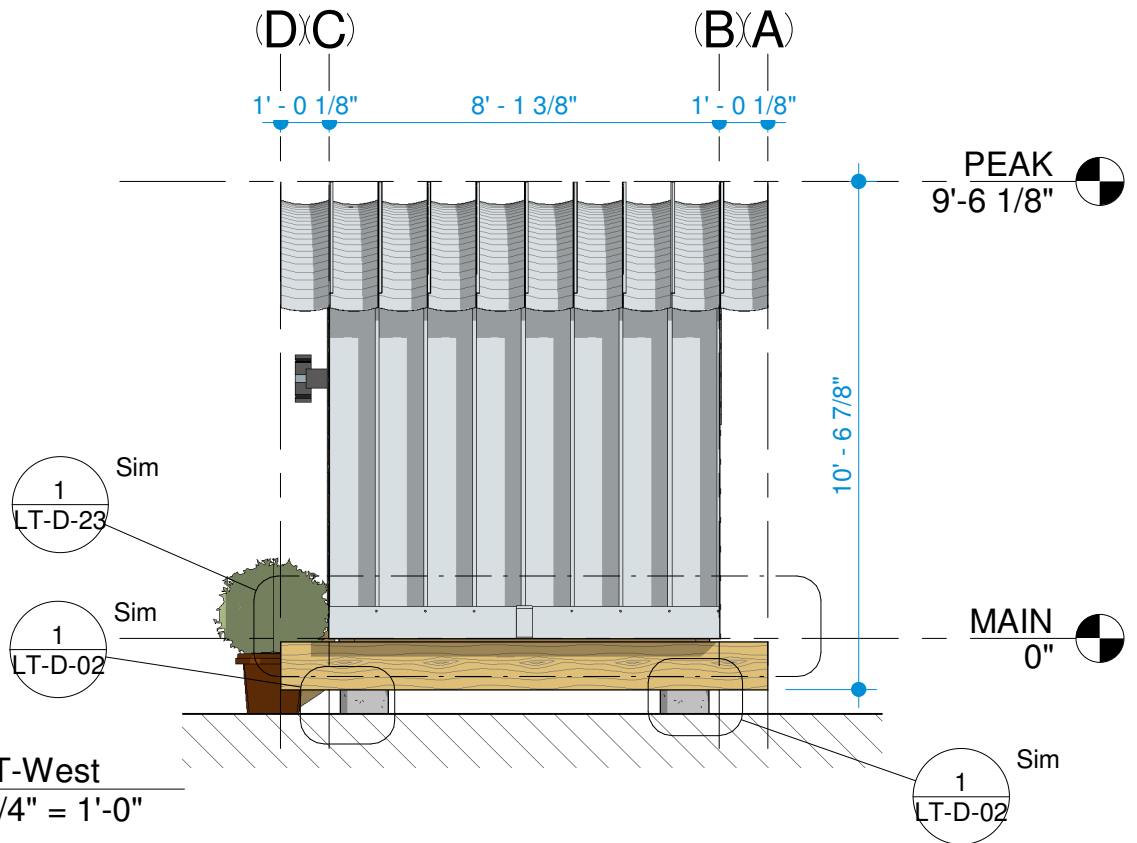

2 LT-West  
1/4" = 1'-0"



elly 7 - Sleeping Cabin  
(Writers Cabin)

13020 Katonien Street,  
Maple Ridge, B.C, V2W 0J2

ELEVATIONS-2


Date 2021-05-03 6:22:23 PM

Drawn by EJ


Checked by JA

**LT-A-04**

Scale 1/4" = 1'-0"

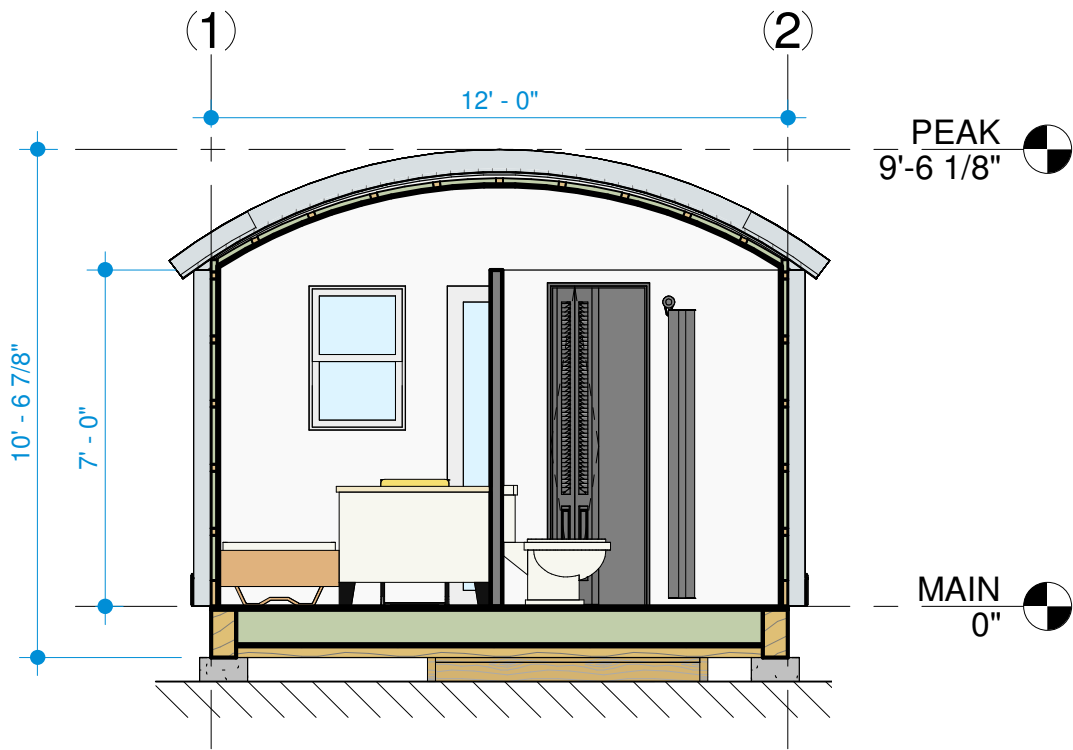

1 SECTION 1  
1/4" = 1'-0"

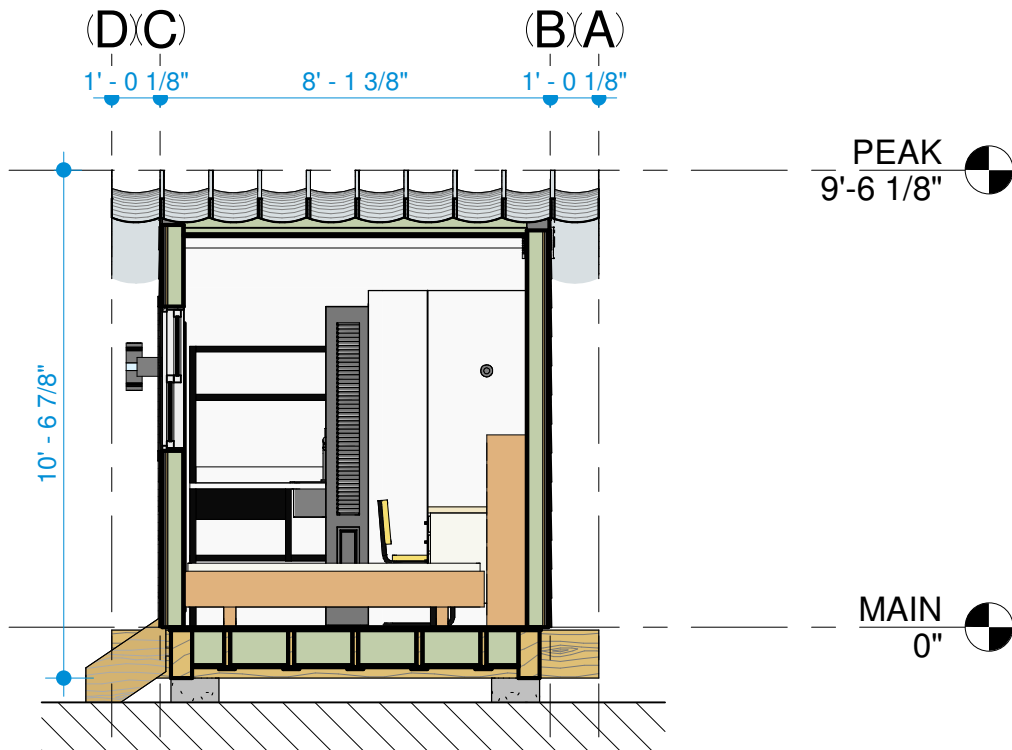

2 SECTION 2  
1/4" = 1'-0"



elly 7 - Sleeping Cabin  
(Writers Cabin)

13020 Katonien Street,  
Maple Ridge, B.C, V2W 0J2

SECTIONS

Date 2021-05-03 6:22:25 PM

Drawn by EJ

Checked by JA

LT-A-05

Scale 1/4" = 1'-0"