




① LT-FRONT VIEW

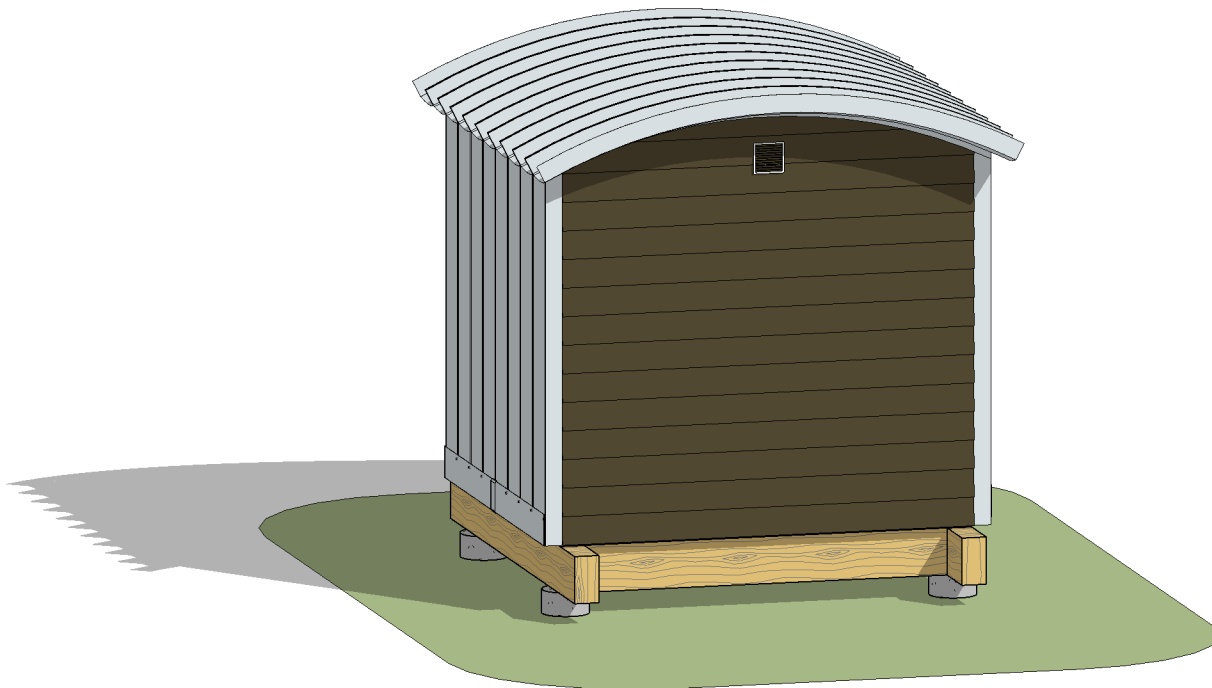


② LT-REAR VIEW



elly 7 - Support Units 13020 Katonien Street, Maple Ridge, B.C, V2W 0J2	3D VIEW		<b>LT-A-01a</b> Scale
	Date	2021-03-09 4:14:21 PM	
	Drawn by	EJ	
	Checked by	JA	




1 LT-FRONT VIEW (MULTIPLE UNITS)

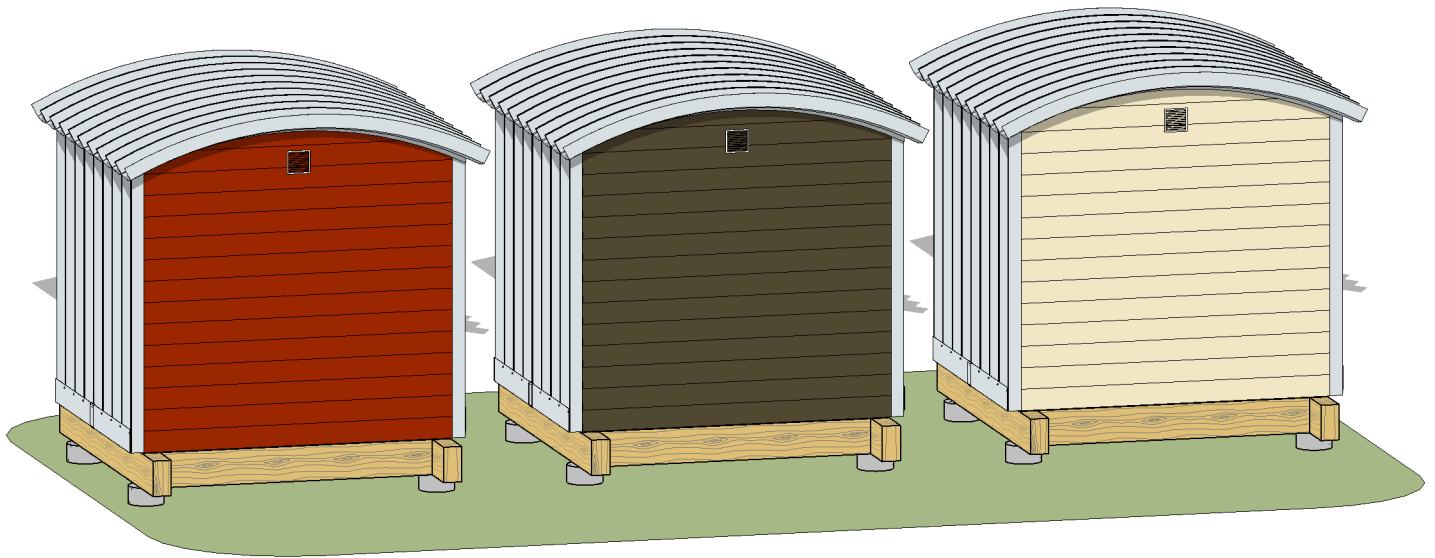

2 LT-REAR VIEW (MULTIPLE UNITS)




elly 7 - Support Units  13020 Katonien Street, Maple Ridge, B.C, V2W 0J2	3D VIEW (MULTIPLE UNITS)		LT-A-01b  Scale
	Date	2021-03-09 4:14:23 PM	
	Drawn by	EJ	
	Checked by	JA	

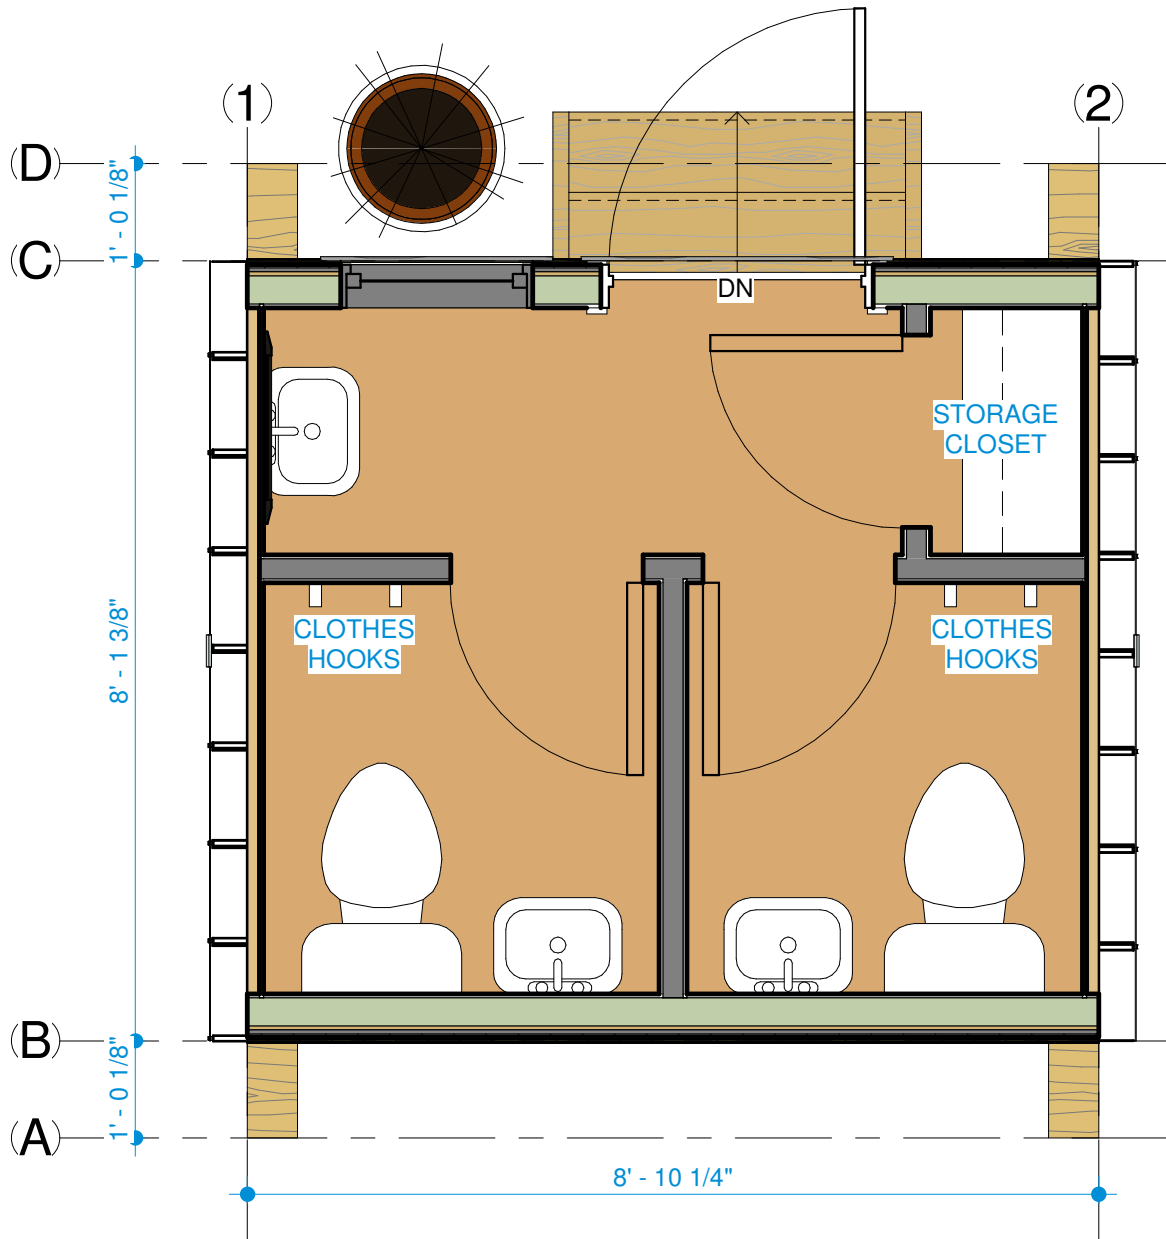

① LT-DWELLY-PLAN (BATHROOM UNIT)  
1/2" = 1'-0"




elly 7 - Support Units  13020 Katonien Street, Maple Ridge, B.C, V2W 0J2	FLOOR PLAN (BATHROOM UNIT)		<b>LT-A-02a</b>  Scale 1/2" = 1'-0"
	Date	2021-03-09 4:14:24 PM	
	Drawn by	EJ	
	Checked by	JA	

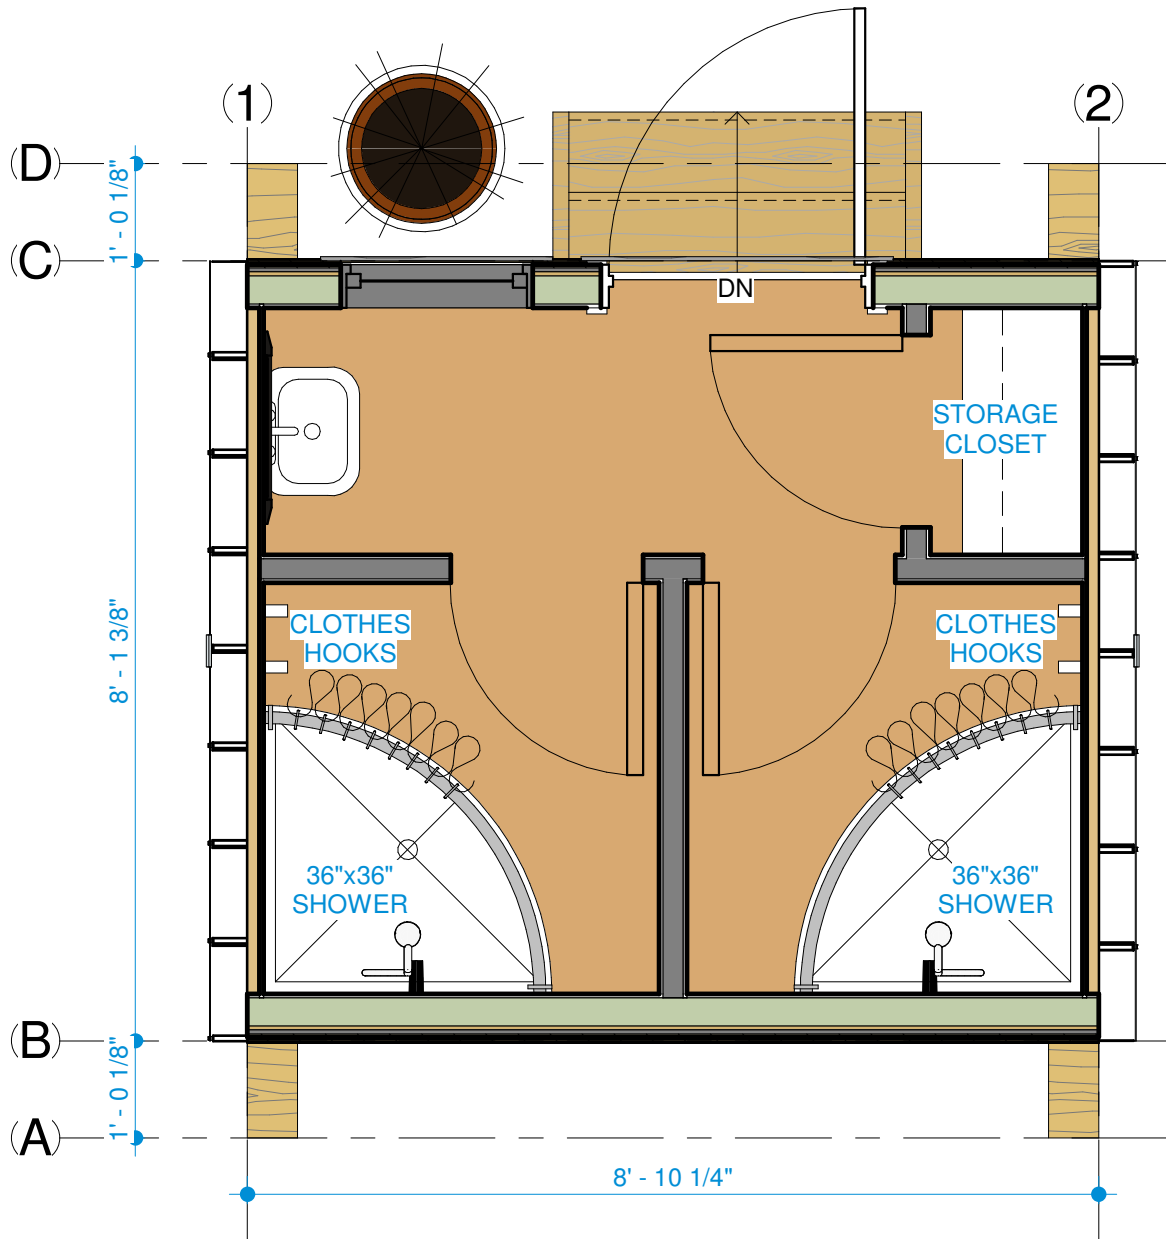

① LT-DWELLY-PLAN (SHOWER UNIT)  
 1/2" = 1'-0"




elly 7 - Support Units  13020 Katonien Street, Maple Ridge, B.C, V2W 0J2	FLOOR PLAN (SHOWER UNIT)		<b>LT-A-02b</b>  Scale 1/2" = 1'-0"
	Date	2021-03-09 4:14:24 PM	
	Drawn by	EJ	
	Checked by	JA	

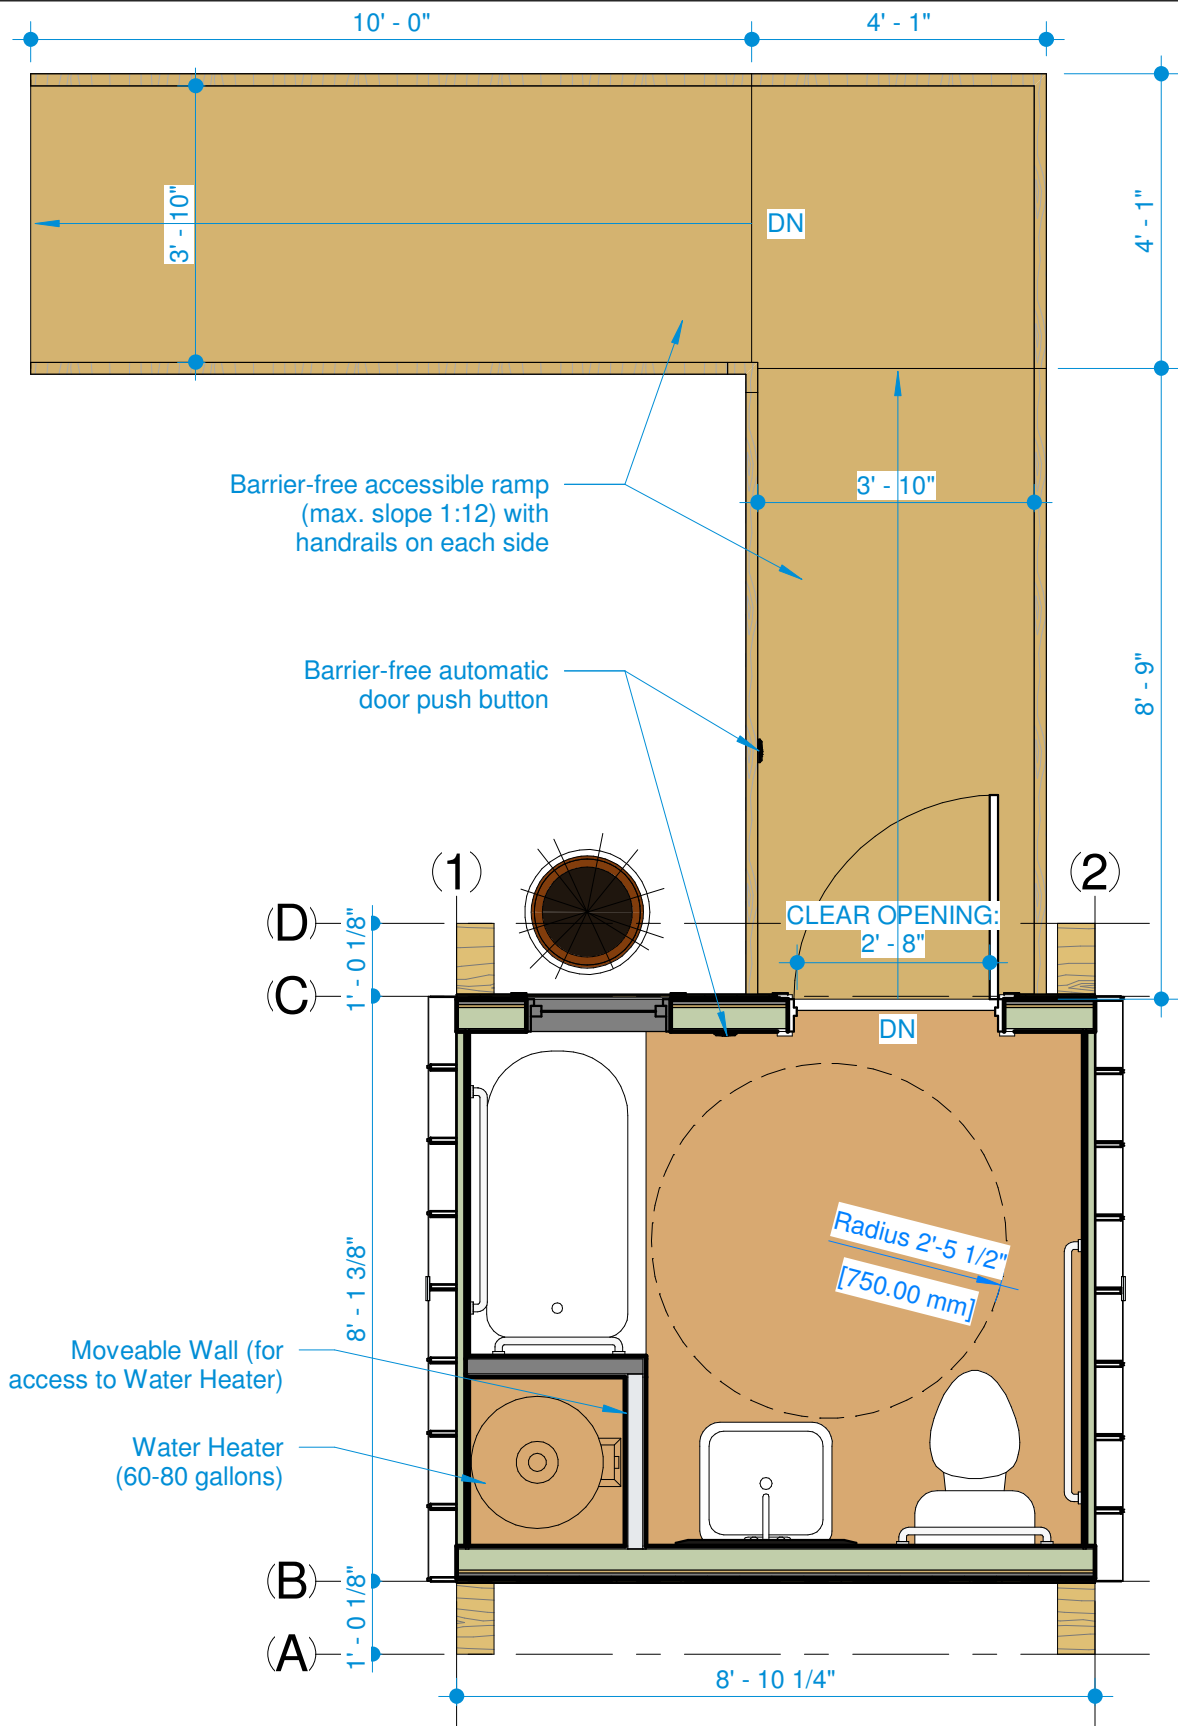

① **LT-DWELLY-PLAN (BARRIER-FREE WASHROOM UNIT)**  
 3/8" = 1'-0"



elly 7 - Support Units  13020 Katonien Street, Maple Ridge, B.C, V2W 0J2	FLOOR PLAN (BARRIER-FREE WASHROOM UNIT)	
	Date	2021-03-09 4:15:12 PM
	Drawn by	EJ
	Checked by	JA
		LT-A-02c
		Scale 3/8" = 1'-0"

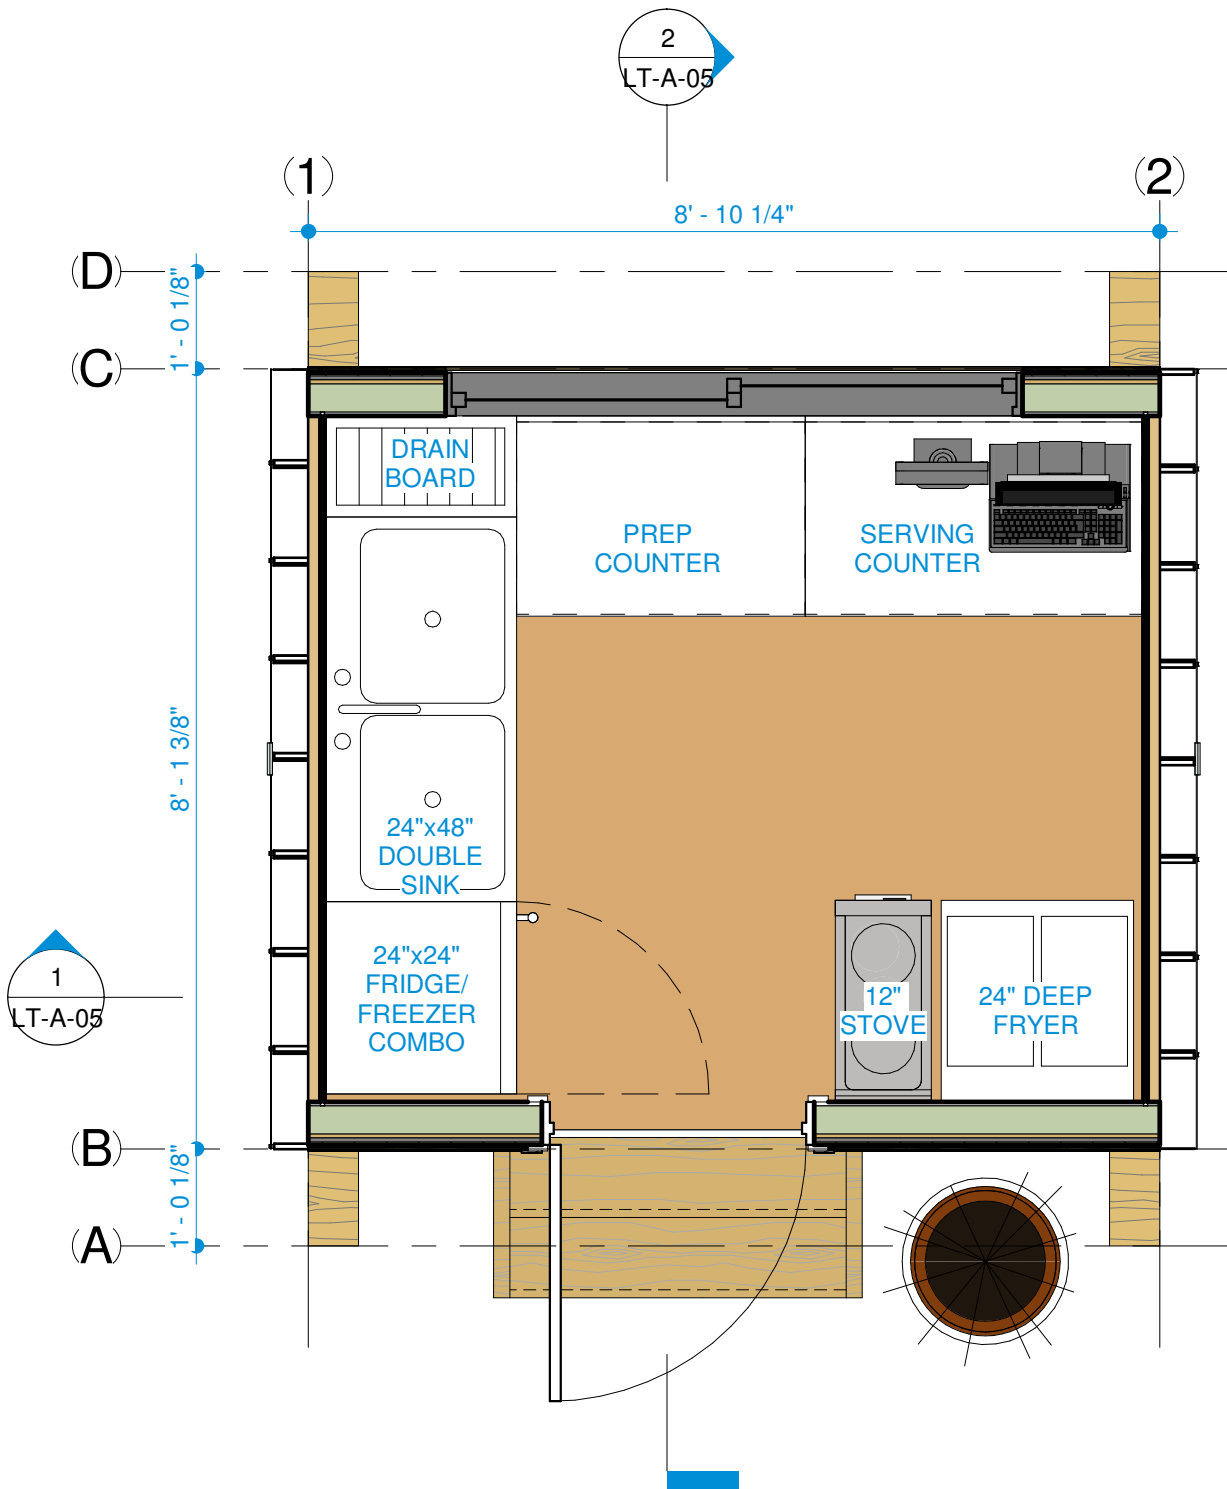


1 LT-DWELLY-PLAN (FRY SHACK UNIT)  
 1/2" = 1'-0"



elly 7 - Support Units  
 13020 Katonien Street,  
 Maple Ridge, B.C, V2W 0J2


FLOOR PLAN (FRY SHACK UNIT)		LT-A-02d
Date	2021-03-09 4:15:58 PM	
Drawn by	EJ	
Checked by	JA	
Scale		1/2" = 1'-0"

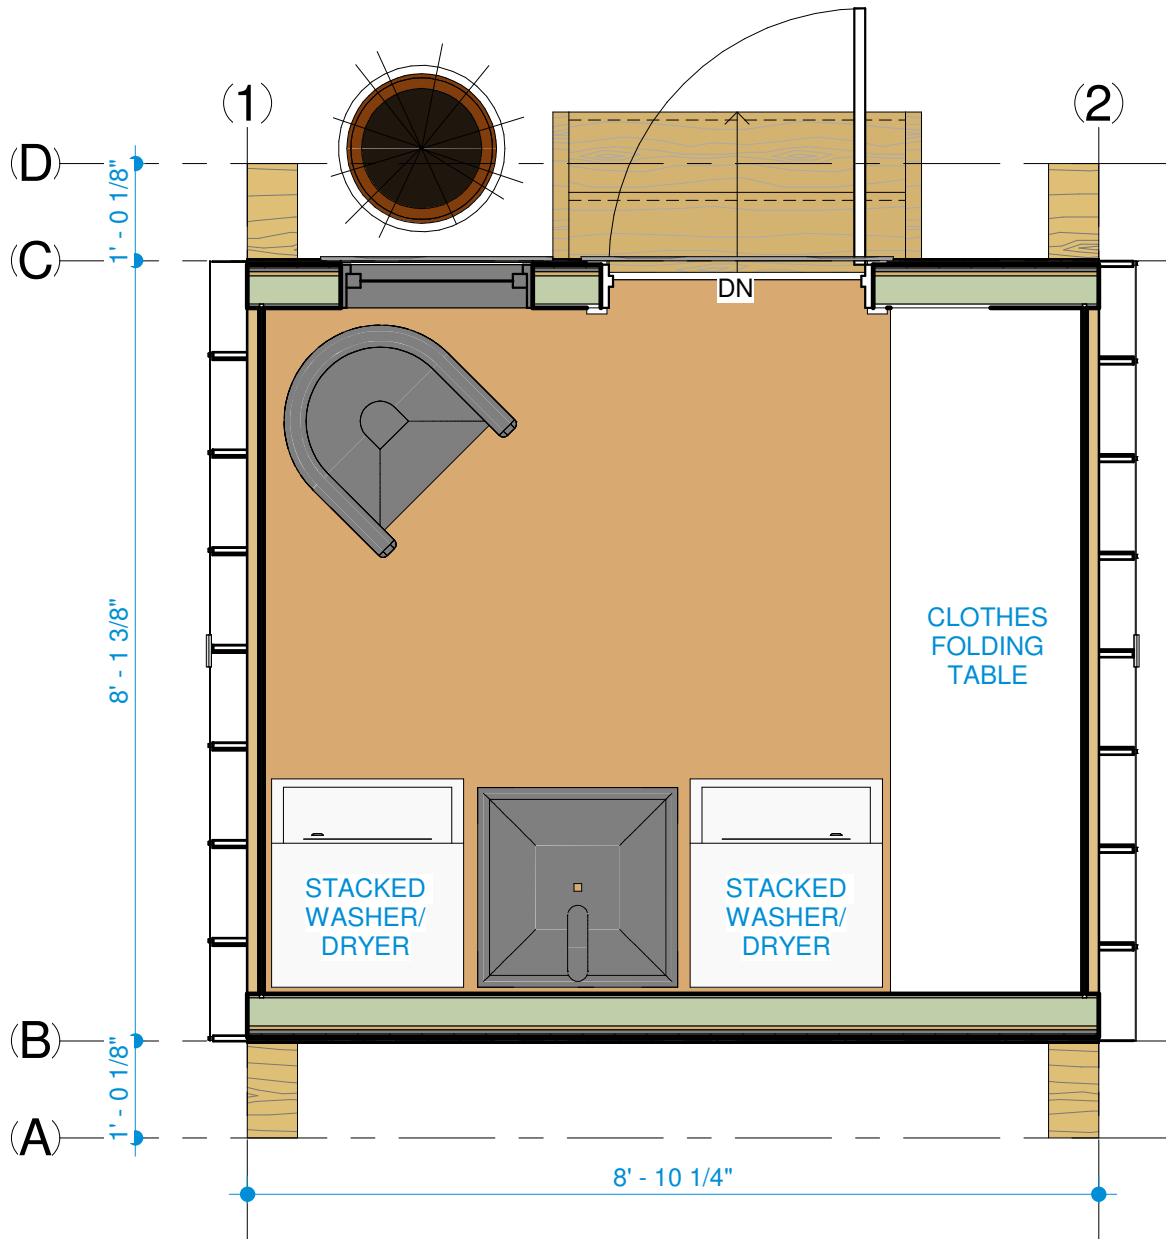

① LT-DWELLY-PLAN (LAUNDRY UNIT)  
 1/2" = 1'-0"



elly 7 - Support Units  13020 Katonien Street, Maple Ridge, B.C, V2W 0J2	FLOOR PLAN (LAUNDRY UNIT)		<b>LT-A-02e</b>  Scale 1/2" = 1'-0"
	Date	2021-03-09 4:17:02 PM	
	Drawn by	EJ	
	Checked by	JA	

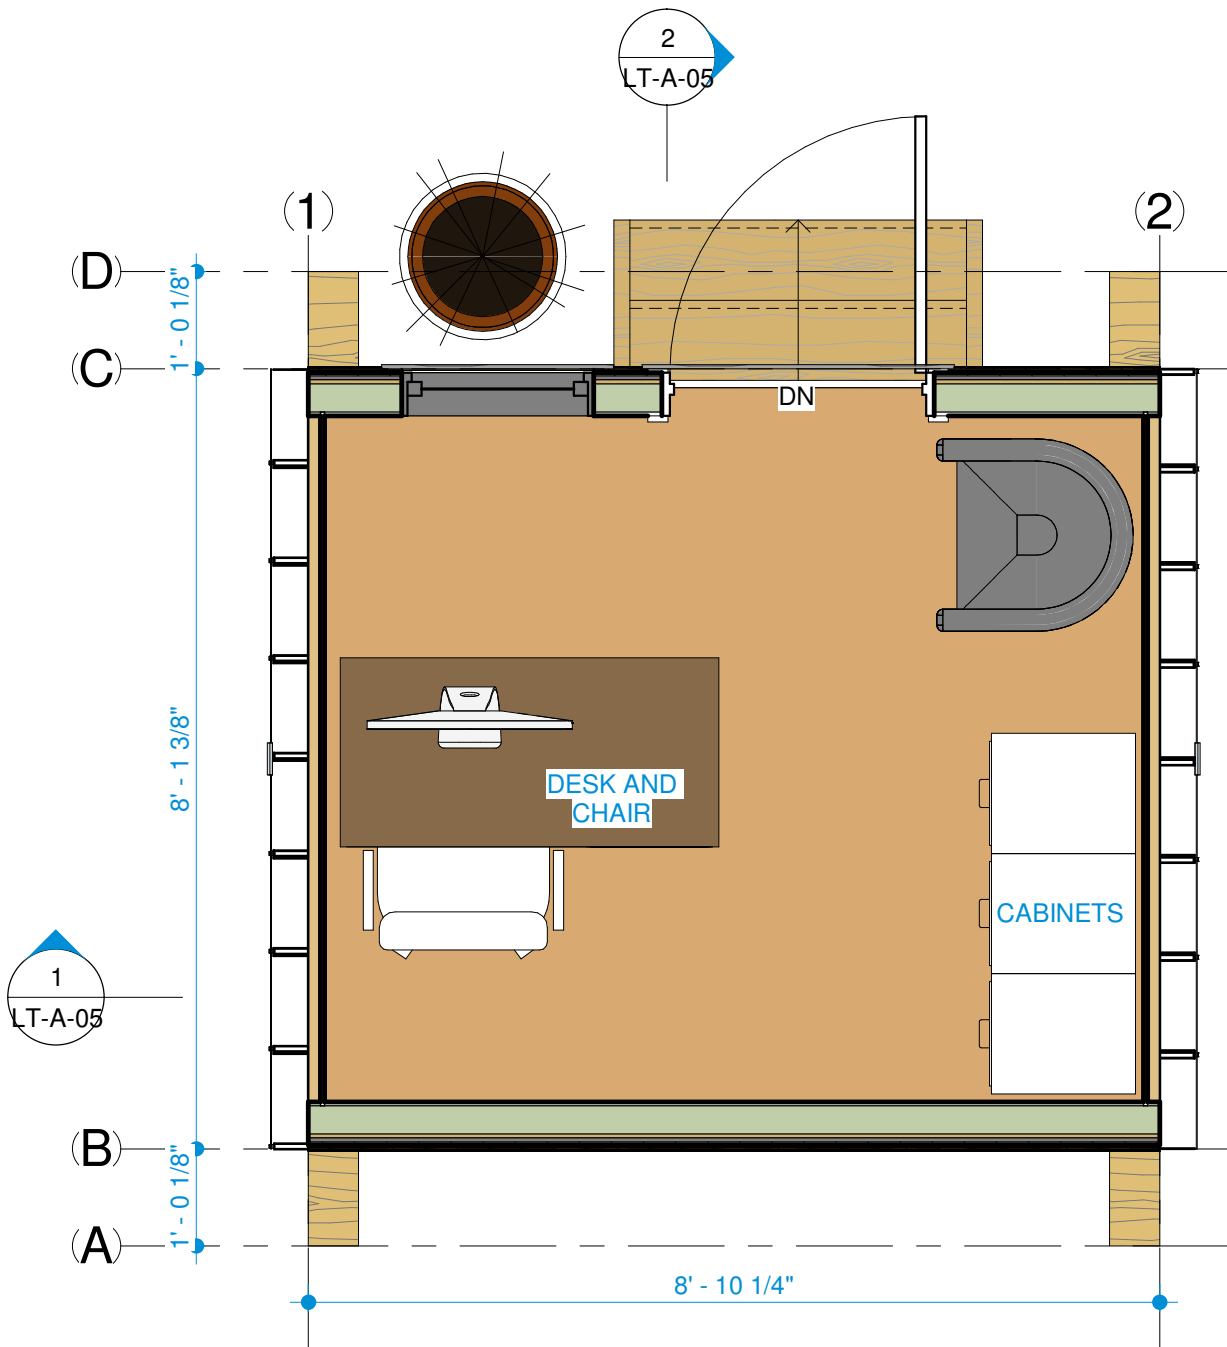


1 LT-DWELLY-PLAN (OFFICE/GUARD HUT UNIT)  
 1/2" = 1'-0"



elly 7 - Support Units  
 13020 Katonien Street,  
 Maple Ridge, B.C, V2W 0J2

FLOOR PLAN (OFFICE/GUARD HUT UNIT)		LT-A-02f
Date	2021-03-09 4:17:03 PM	
Drawn by	EJ	
Checked by	JA	
		Scale 1/2" = 1'-0"





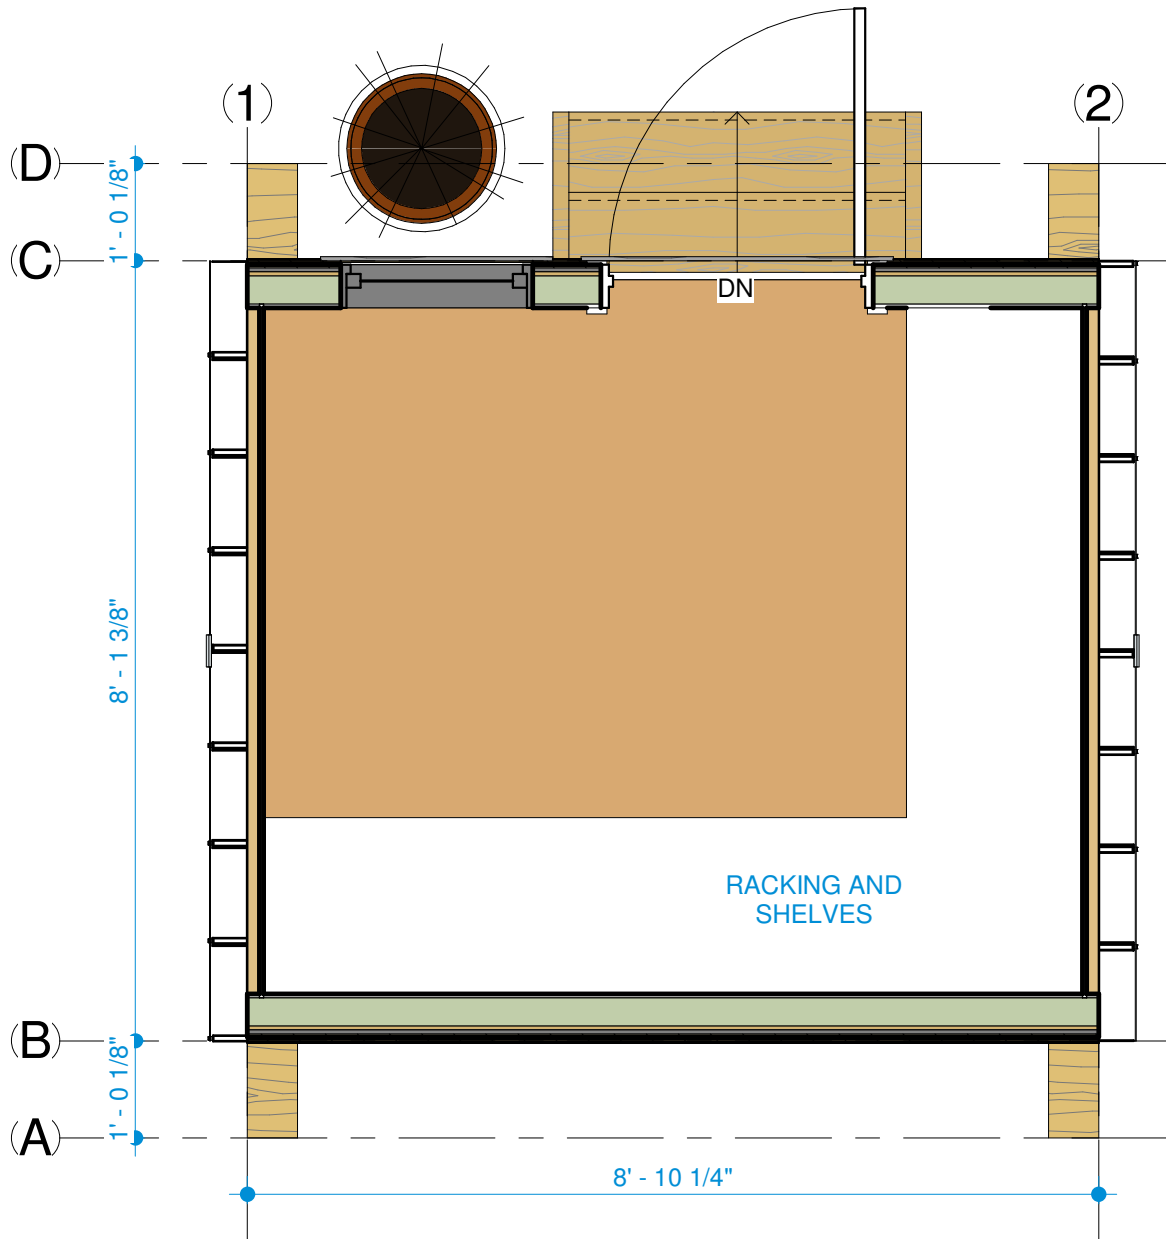


① LT-DWELLY-PLAN (STORAGE UNIT)  
 1/2" = 1'-0"




elly 7 - Support Units  13020 Katonien Street, Maple Ridge, B.C, V2W 0J2	FLOOR PLAN (STORAGE UNIT)		<b>LT-A-02g</b>  Scale 1/2" = 1'-0"
	Date	2021-03-09 4:17:03 PM	
	Drawn by	EJ	
	Checked by	JA	

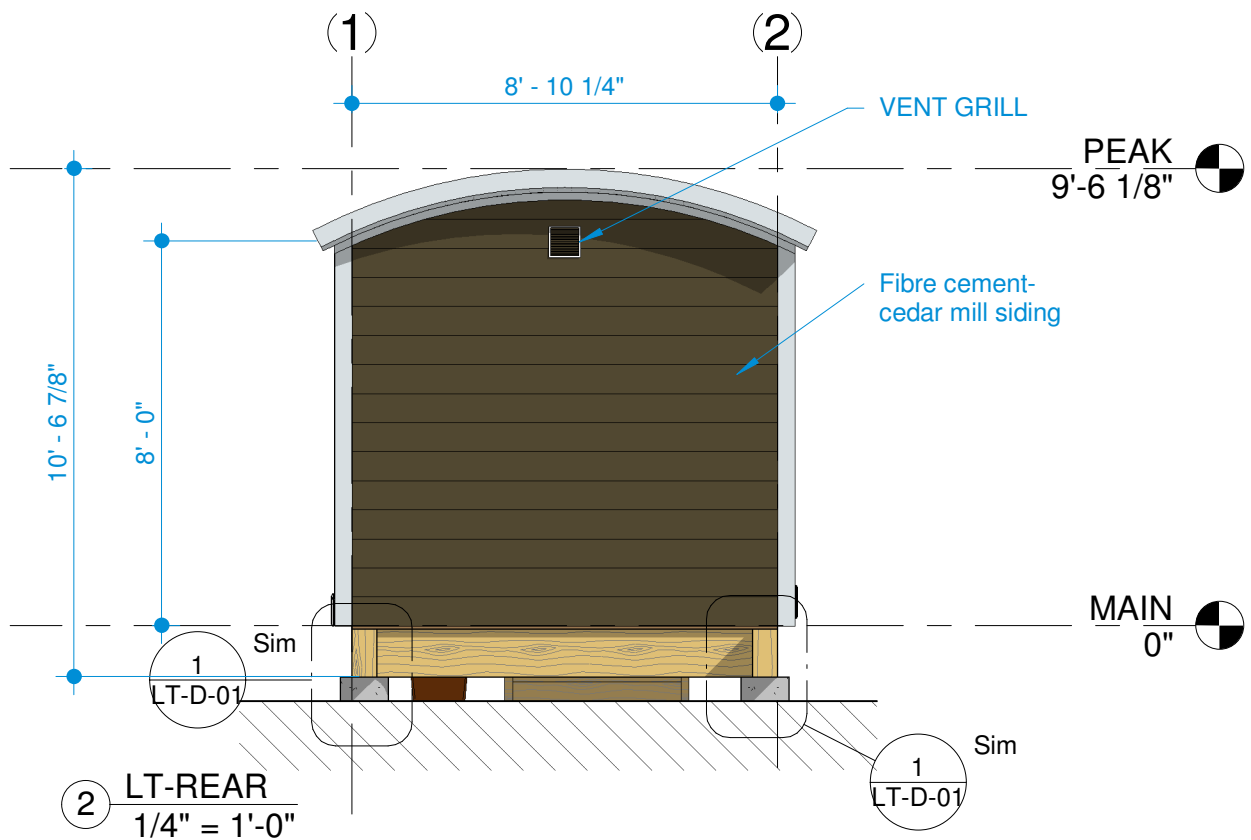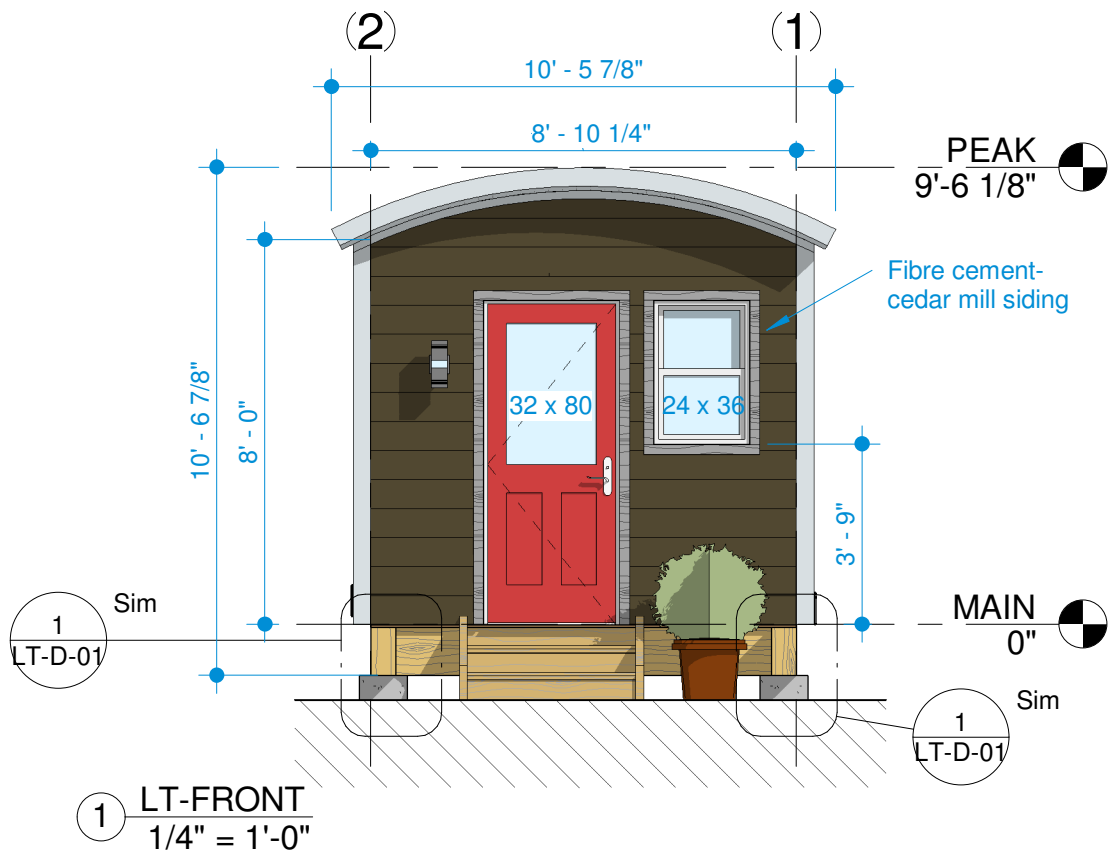

elly 7 - Support Units 13020 Katonien Street, Maple Ridge, B.C, V2W 0J2	ELEVATIONS-1		<b>LT-A-03</b> Scale 1/4" = 1'-0"
	Date	2021-03-09 4:17:05 PM	
	Drawn by	EJ	
	Checked by	JA	

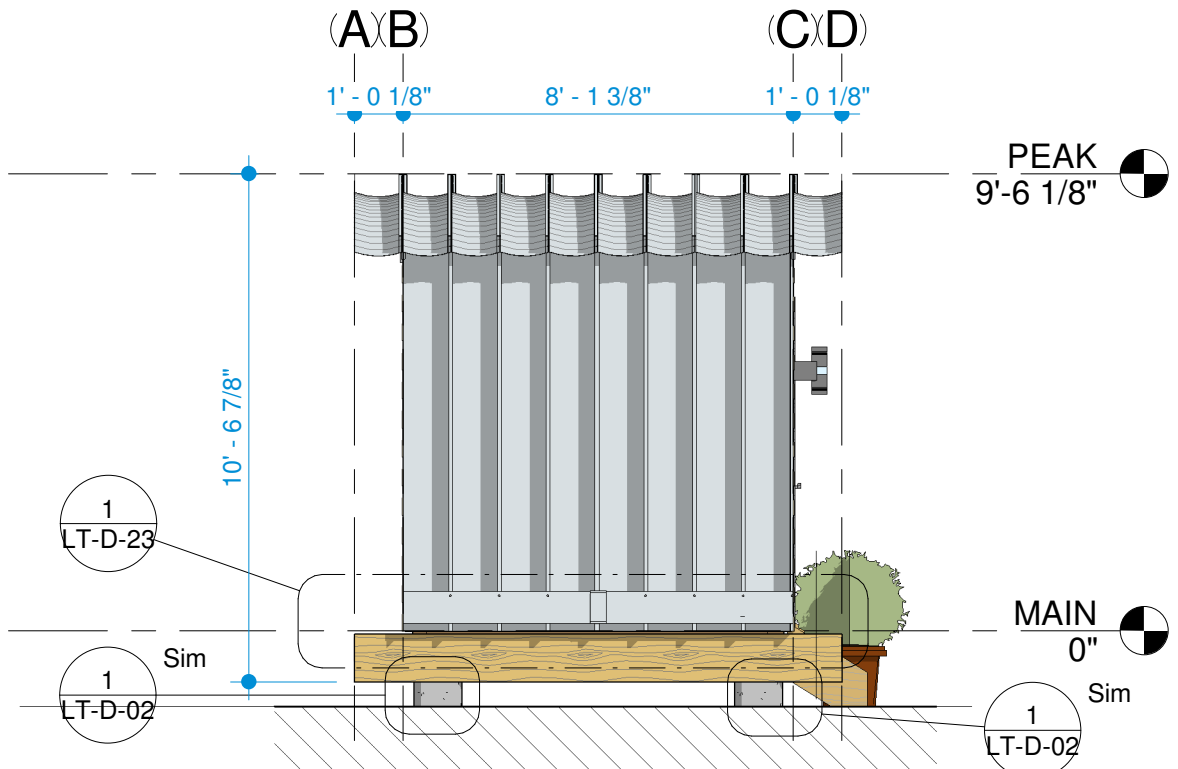


① LT-East  
1/4" = 1'-0"

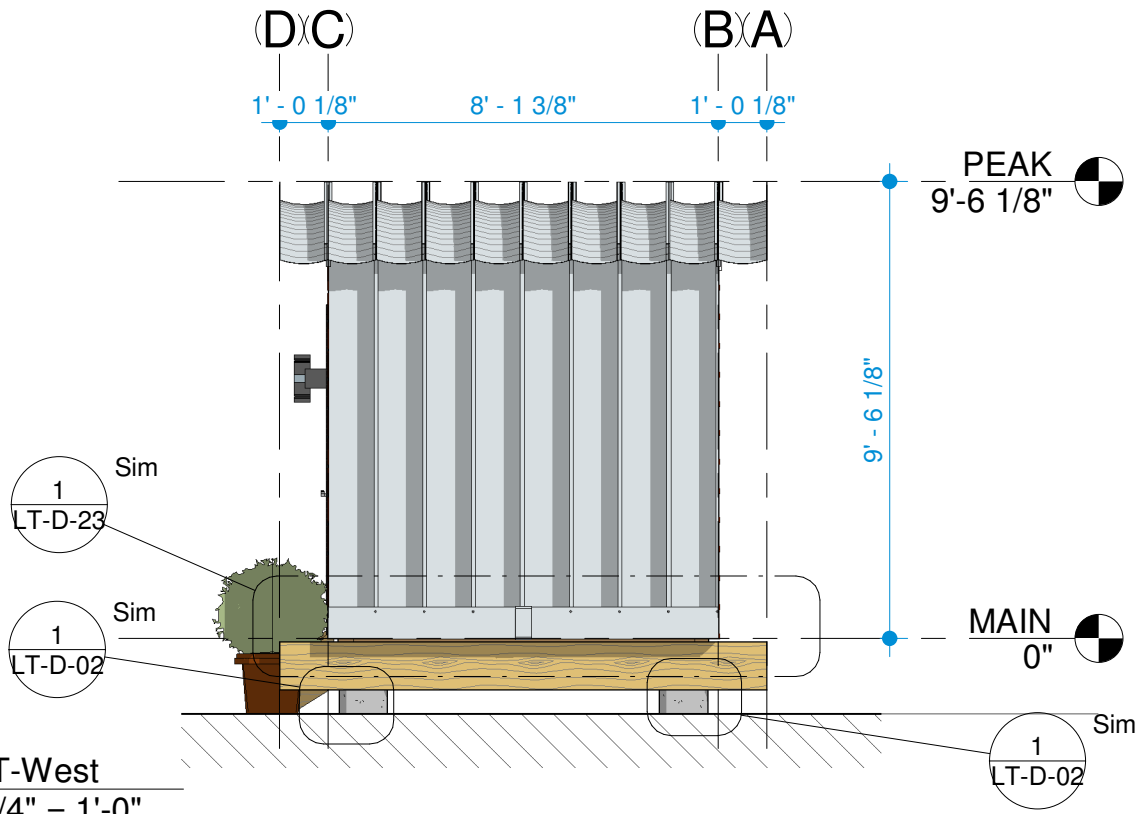


② LT-West  
1/4" = 1'-0"



elly 7 - Support Units  13020 Katonien Street, Maple Ridge, B.C, V2W 0J2	ELEVATIONS-2		<b>LT-A-04</b>  Scale 1/4" = 1'-0"
	Date	2021-03-09 4:17:08 PM	
	Drawn by	EJ	
	Checked by	JA	

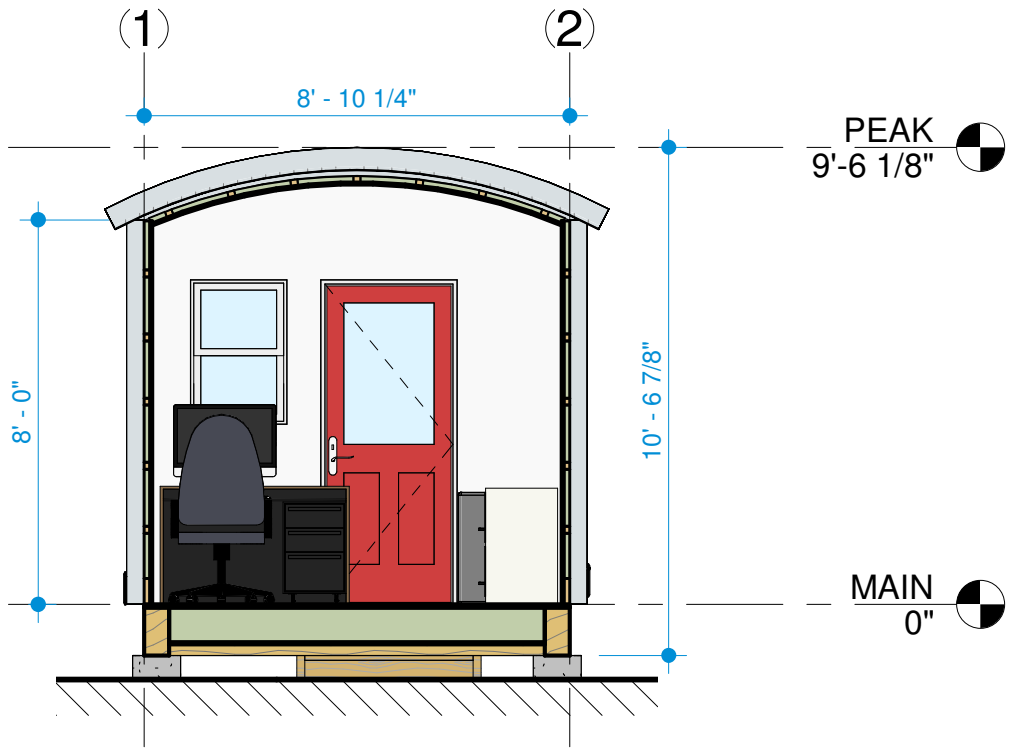

1 SECTION 1  
1/4" = 1'-0"

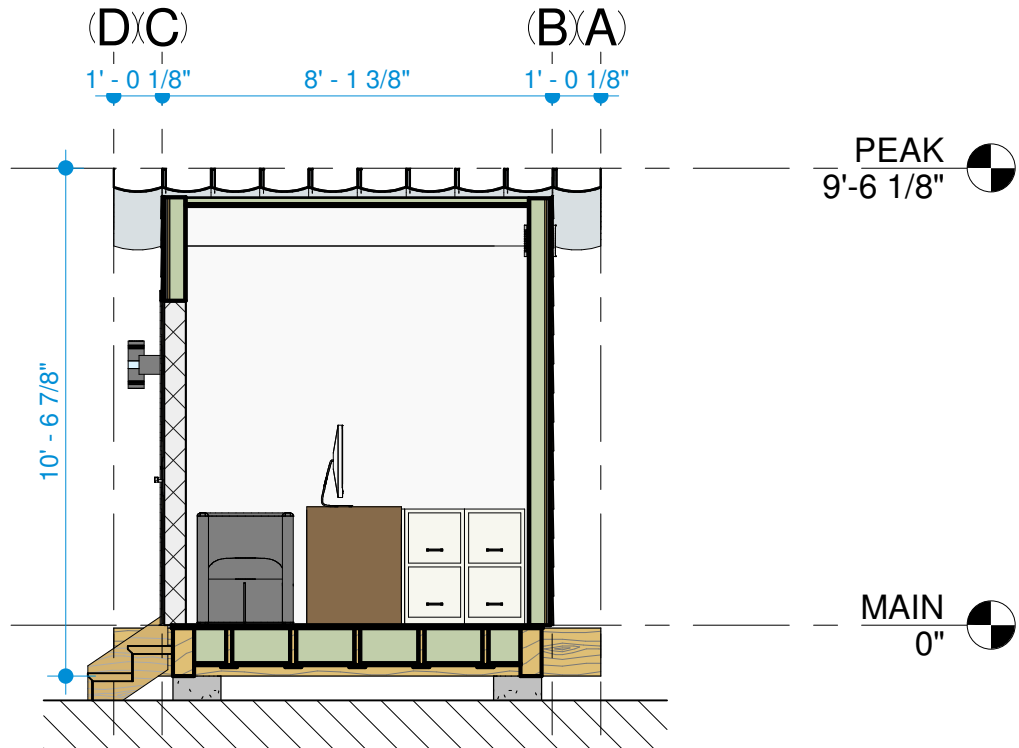

2 SECTION 2  
1/4" = 1'-0"



elly 7 - Support Units  13020 Katonien Street, Maple Ridge, B.C, V2W 0J2	SECTIONS		<b>LT-A-05</b> Scale 1/4" = 1'-0"
	Date	2021-03-09 4:17:10 PM	
	Drawn by	EJ	
	Checked by	JA	